
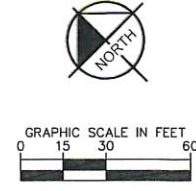


Plotted By: CHICK, Russell Sheet Set: KHA-EROSION AND SEDIMENT CONTROL PLAN, April 11, 2023, 09:53:15am. K:R05, C:R05, P:R05, S:R05, T:R05, U:R05, UY:R05, UV:R05, UW:R05, UX:R05, ZZ:R05

CP-1 (MAG NAIL)
N 214051.74
E 303542.00
Z 255.81

CP-5 (MAG NAIL)
N 213800.68
E 311035.32
Z 253.80

PC ST+ 214-00.35
50' LEFT

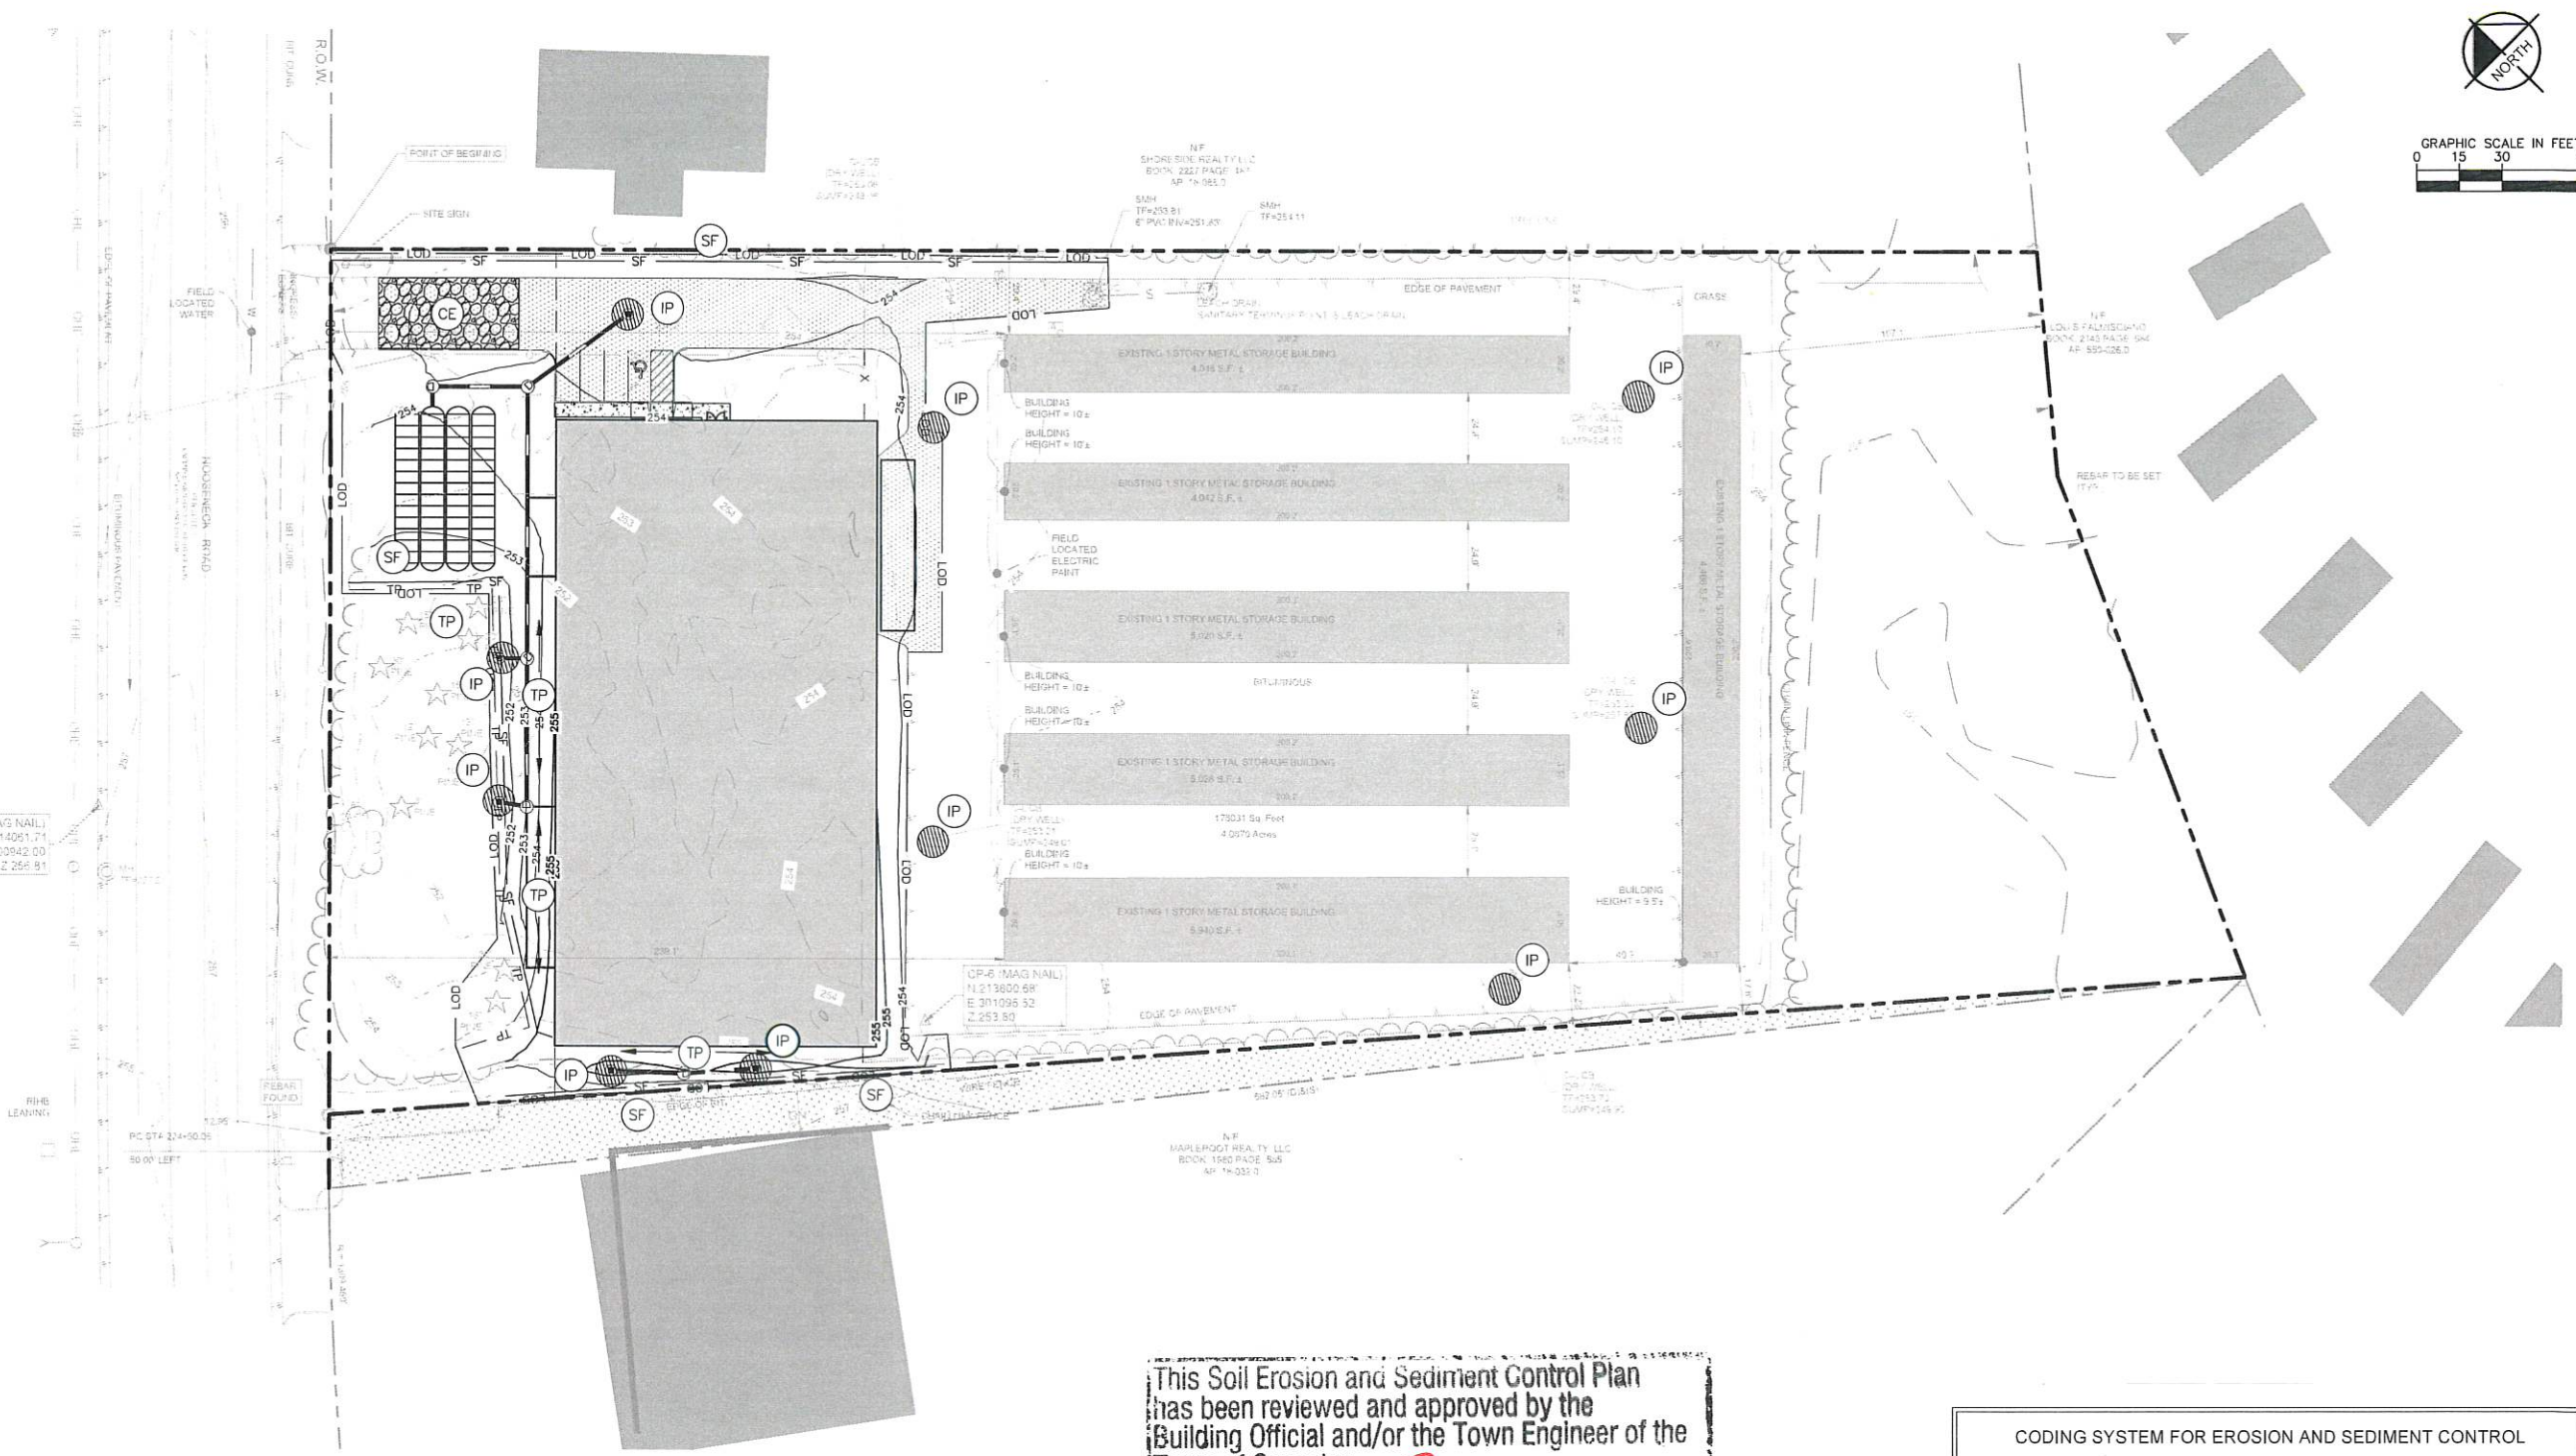

This Soil Erosion and Sediment Control Plan has been reviewed and approved by the Building Official and/or the Town Engineer of the Town of Coventry.

Signature 4.11.2023
Building Official or Town Engineer Date
Signature *TOWN ENGINEER*

1/2

MEASURE	CALLOUT	SYMBOL
LIMIT OF DISTURBANCE		LOD LOD
SAFETY FENCE	SAF	---
CONSTRUCTION ENTRANCE	CE	
SILT FENCE	SF	---
INLET PROTECTION	IP	
CULVERT INLET PROTECTION	CIP	
TEMPORARY SEEDING	TS	← TS →
PERMANENT SEEDING	PS	← PS →
TREE PROTECTION	TP	TP TP

<p>© 2022 KIMLEY-HORN AND ASSOCIATES, INC. 404 WYMAN STREET, SUITE 300, WALTHAM, MA 02451 WWW.KIMLEY-HORN.COM</p>	
<p>KHA PROJECT 112704000</p>	<p>DATE 4/07/2023</p>
<p>SCALE AS SHOWN</p>	<p>DESIGNED BY CAH</p>
<p>DRAWN BY RMO</p>	<p>CHECKED BY BB</p>
<p>COVENTRY SELF STORAGE PREPARED FOR NOOSENECK HILL COVENTRY, LLC 1920 NOOSENECK HILL RD COVENTRY, RI 02816 AP 10 LOT 31 RHODE ISLAND</p>	
<p>EROSION AND SEDIMENT CONTROL PLAN</p>	
<p>SHEET NUMBER C-6.0</p>	
<p>BY</p>	<p>DATE</p>
<p>REVISIONS</p>	<p>No.</p>

