

**MATERIAL LEGEND**

**COPINGS**  
 MANUFACTURER: MBCI  
 COLOR: TUNDRA

**NICHIHA 'STACKEDSTONE' WALL PANEL**  
 MANUFACTURER: NICHIHA  
 MODEL: STACKEDSTONE - KURASTONE  
 COLOR: MOUNTAIN

**STANDING SEAM METAL ROOF**  
 MANUFACTURER: MBCI  
 MODEL: ULTRADEK STANDING SEAM  
 COLOR: SLATE GRAY (22 GA)


**EIFS WALL PANEL**  
 MANUFACTURER: DRYVIT  
 COLOR: SANDPIPER

**STOREFRONT**  
 MANUFACTURER: KAWNEER  
 MODEL: TRIFAB 451T  
 COLOR: CLEAR ANODIZED

**HARDIE SHINGLE SIDING**  
 MANUFACTURER: JAMES HARDIE  
 MODEL: STRAIGHT EDGE PANEL  
 COLOR: LIGHT MIST

**FABRIC AWNINGS**  
 MANUFACTURER:  
 MODEL:  
 COLOR: RED

**HARDIE PLANK LAP SIDING**  
 MANUFACTURER: JAMES HARDIE  
 MODEL: SELECT CEDARMILL  
 COLOR: COBBLESTONE

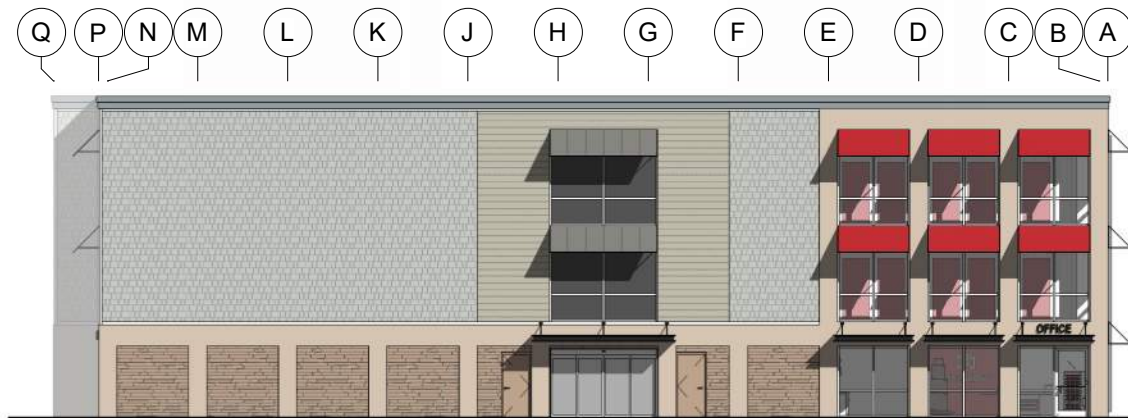


EAST ELEVATION

T/ ROOF  
 EL: +32' - 0"

T/ THIRD FLOOR  
 EL: +21' - 4"

T/ SECOND FLOOR  
 EL: +10' - 8"

T/ FIRST FLOOR  
 EL: +0' - 0"

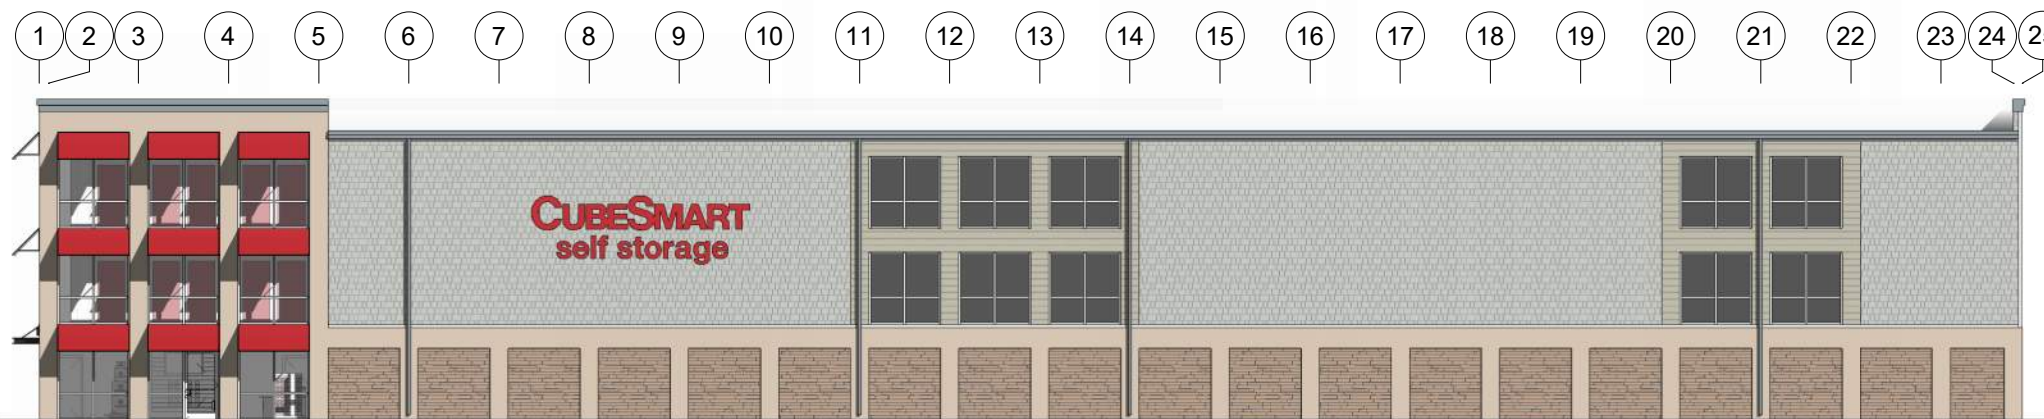

NORTH ELEVATION


T/ ROOF  
 EL: +32' - 0"

T/ THIRD FLOOR  
 EL: +21' - 4"

T/ SECOND FLOOR  
 EL: +10' - 8"

T/ FIRST FLOOR  
 EL: +0' - 0"

**1920 NOOSENECK HILL RD**  
 COVENTRY, RHODE ISLAND 02816

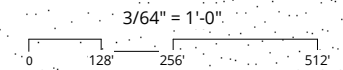

ELEVATIONS

**MATERIAL LEGEND**

**COPINGS**  
 MANUFACTURER: MBCI  
 COLOR: TUNDRA

**STANDING SEAM METAL ROOF**  
 MANUFACTURER: MBCI  
 MODEL: ULTRADEK STANDING SEAM  
 COLOR: SLATE GRAY (22 GA)

**STOREFRONT**  
 MANUFACTURER: KAWNEER  
 MODEL: TRIFAB 451T  
 COLOR: CLEAR ANODIZED


**FABRIC AWNINGS**  
 MANUFACTURER:  
 MODEL:  
 COLOR: RED

**NICHIHA 'STACKEDSTONE' WALL PANEL**  
 MANUFACTURER: NICHIHA  
 MODEL: STACKEDSTONE - KURASTONE  
 COLOR: MOUNTAIN

**EIFS WALL PANEL**  
 MANUFACTURER: DRYVIT  
 COLOR: SANDPIPER


**HARDIE SHINGLE SIDING**  
 MANUFACTURER: JAMES HARDIE  
 MODEL: STRAIGHT EDGE PANEL  
 COLOR: LIGHT MIST

**HARDIE PLANK LAP SIDING**  
 MANUFACTURER: JAMES HARDIE  
 MODEL: SELECT CEDARMILL  
 COLOR: COBBLESTONE

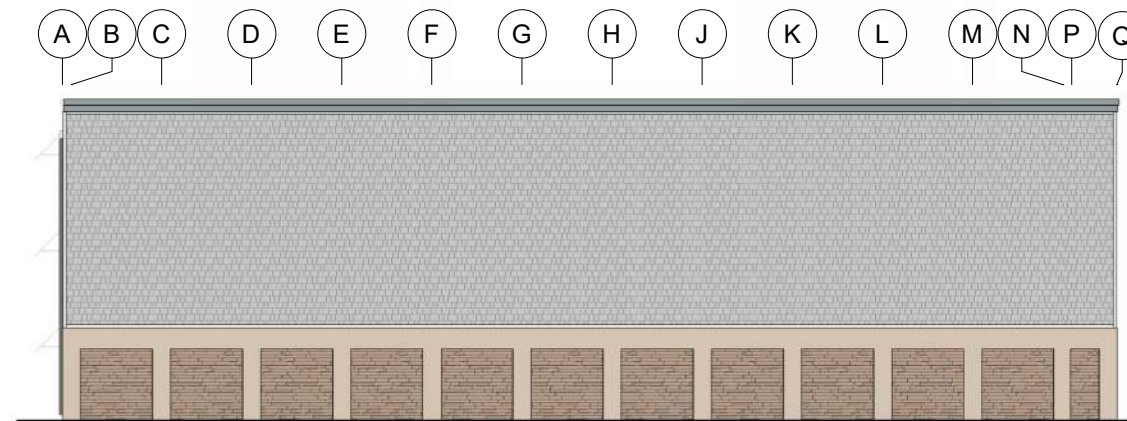

WEST ELEVATION


- T/ ROOF  
EL: +32' - 0"
- T/ THIRD FLOOR  
EL: +21' - 4"
- T/ SECOND FLOOR  
EL: +10' - 8"
- T/ FIRST FLOOR  
EL: +0' - 0"

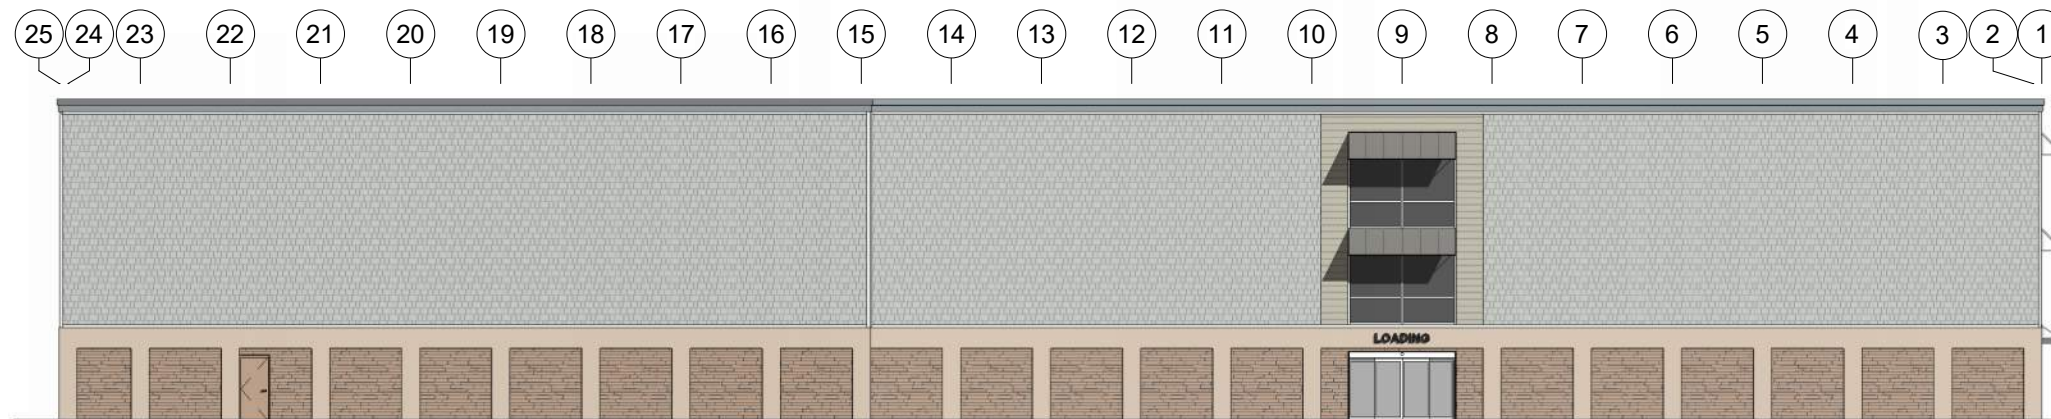

SOUTH ELEVATION

- T/ ROOF  
EL: +32' - 0"
- T/ THIRD FLOOR  
EL: +21' - 4"
- T/ SECOND FLOOR  
EL: +10' - 8"
- T/ FIRST FLOOR  
EL: +0' - 0"

**1920 NOOSENECK HILL RD**  
 COVENTRY, RHODE ISLAND 02816

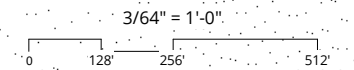


ELEVATIONS



**1920 NOOSENECK  
HILL RD**  
COVENTRY, RHODE ISLAND 02816

NOT TO SCALE


OFFICE PERSPECTIVE

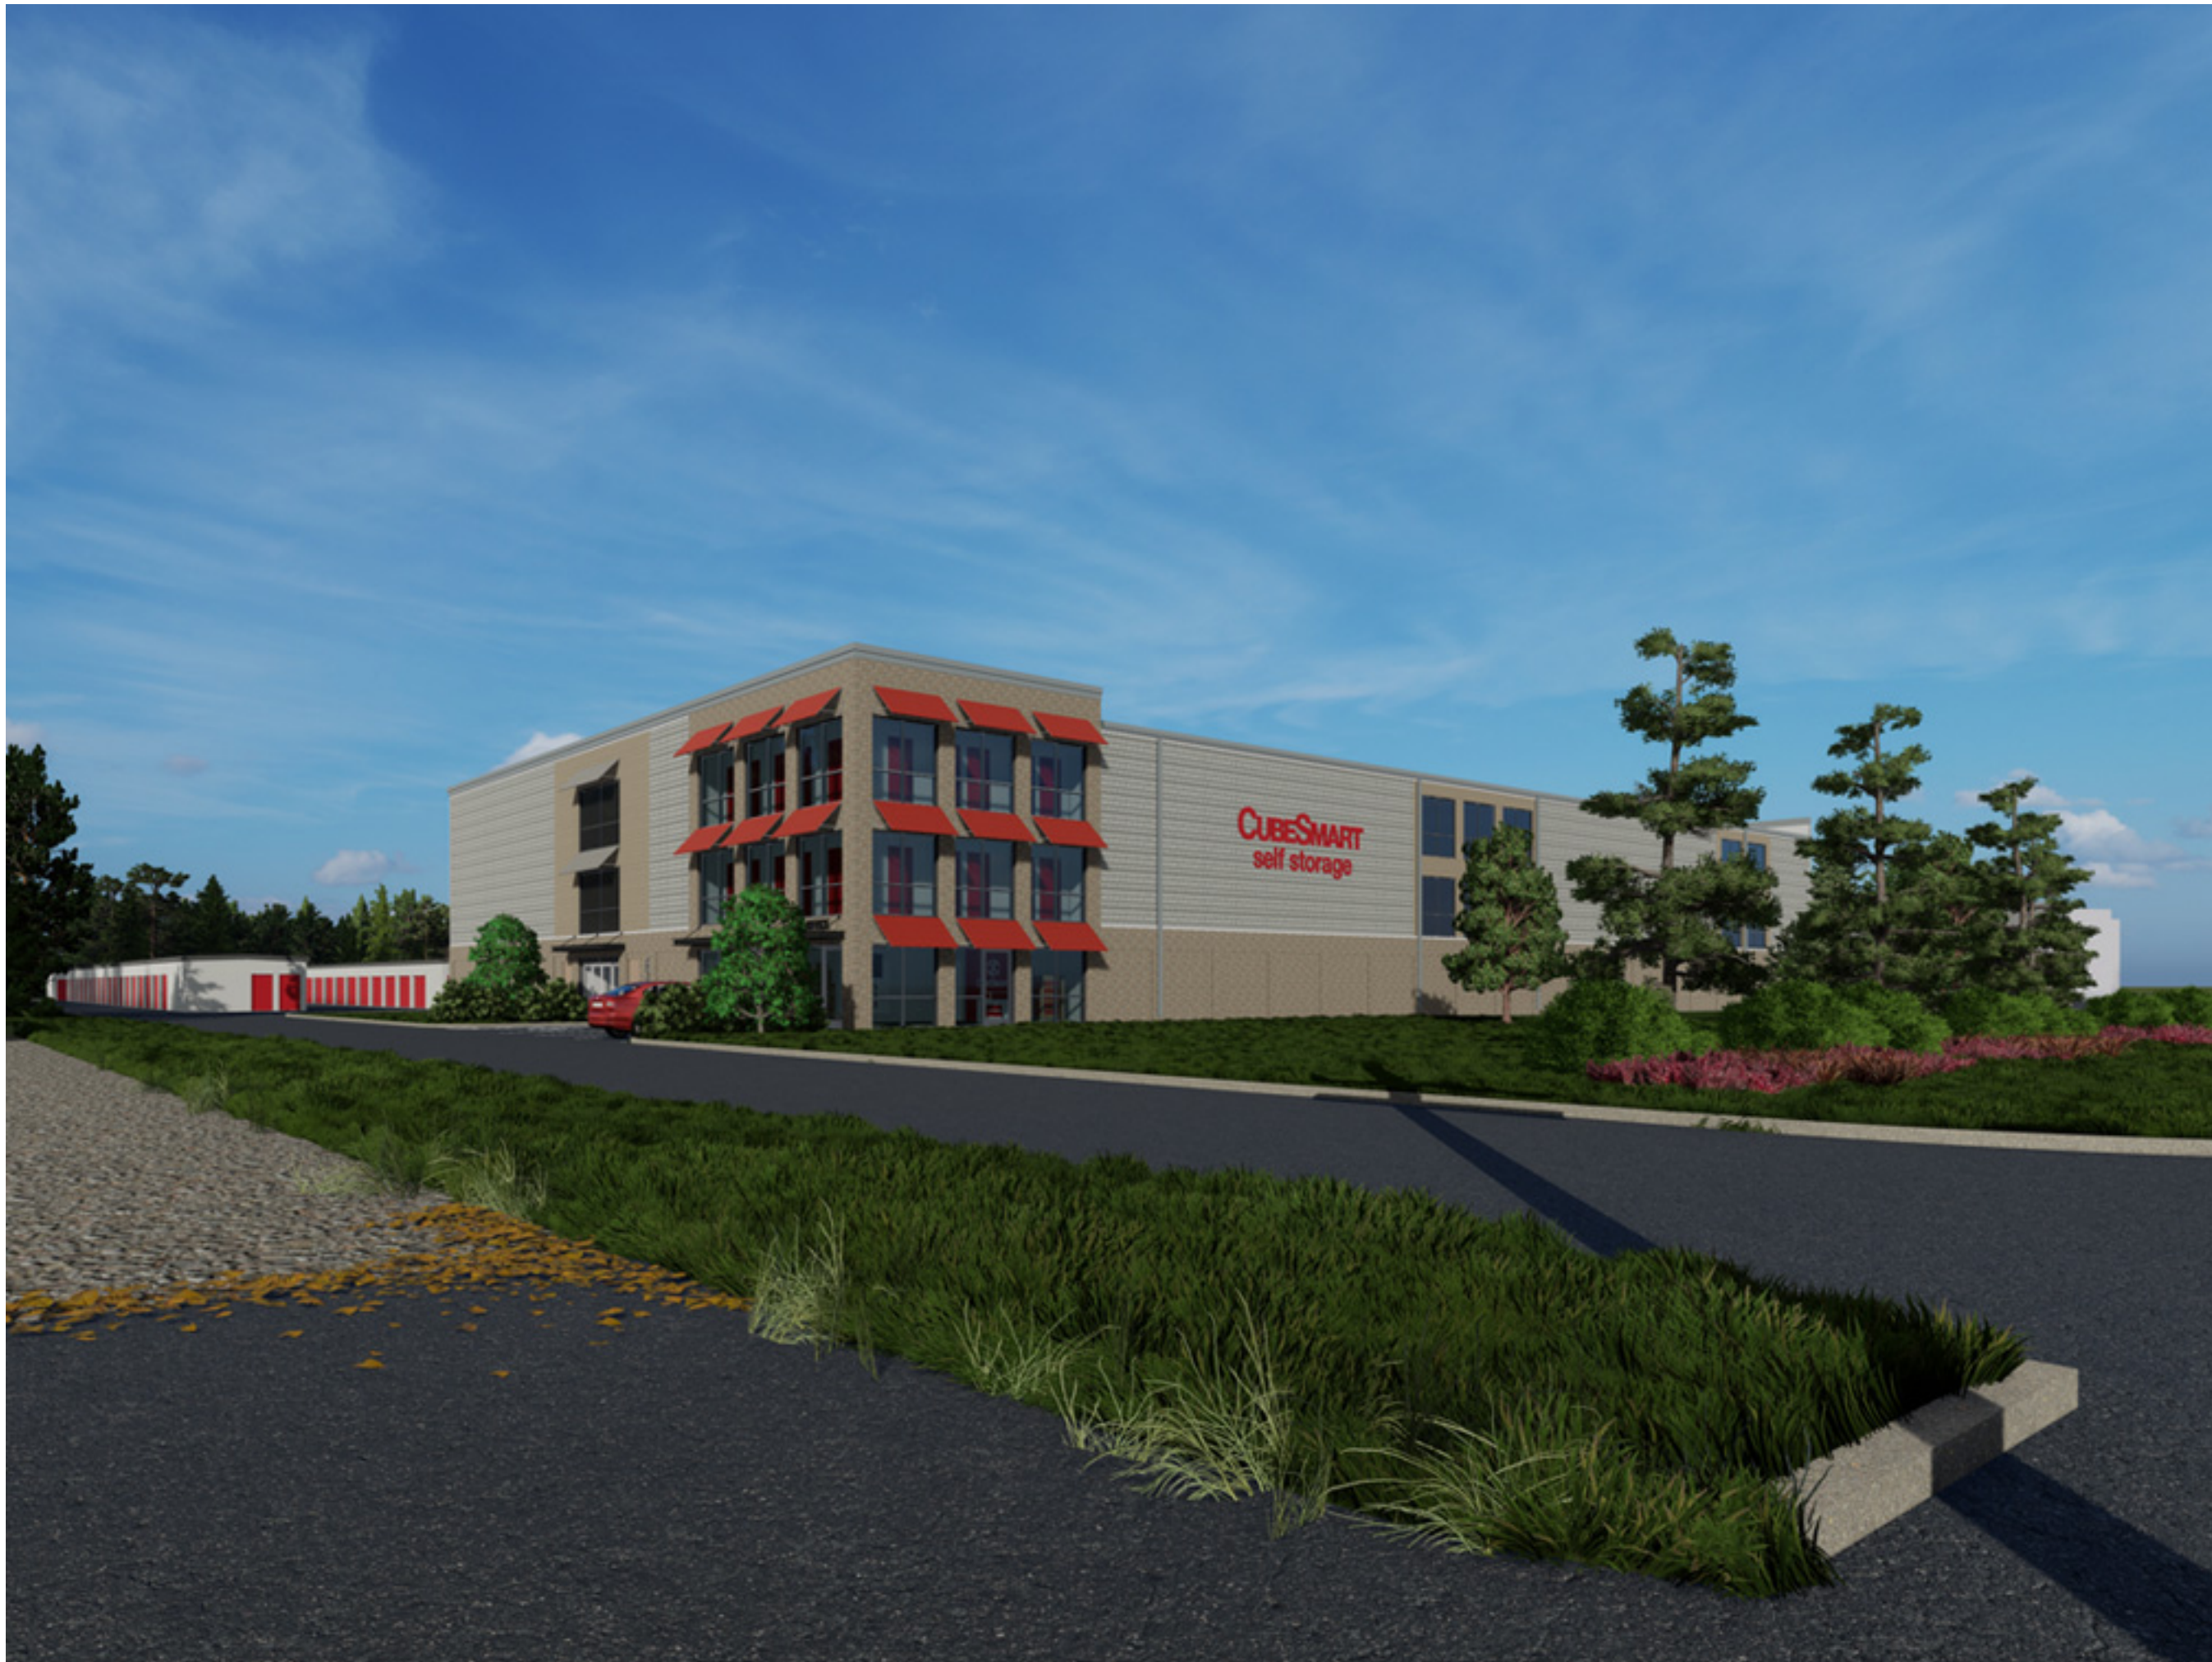

**1920 NOOSENECK  
HILL RD**  
COVENTRY, RHODE ISLAND 02816

NOT TO SCALE

ENTRY PERSPECTIVE YOUNG

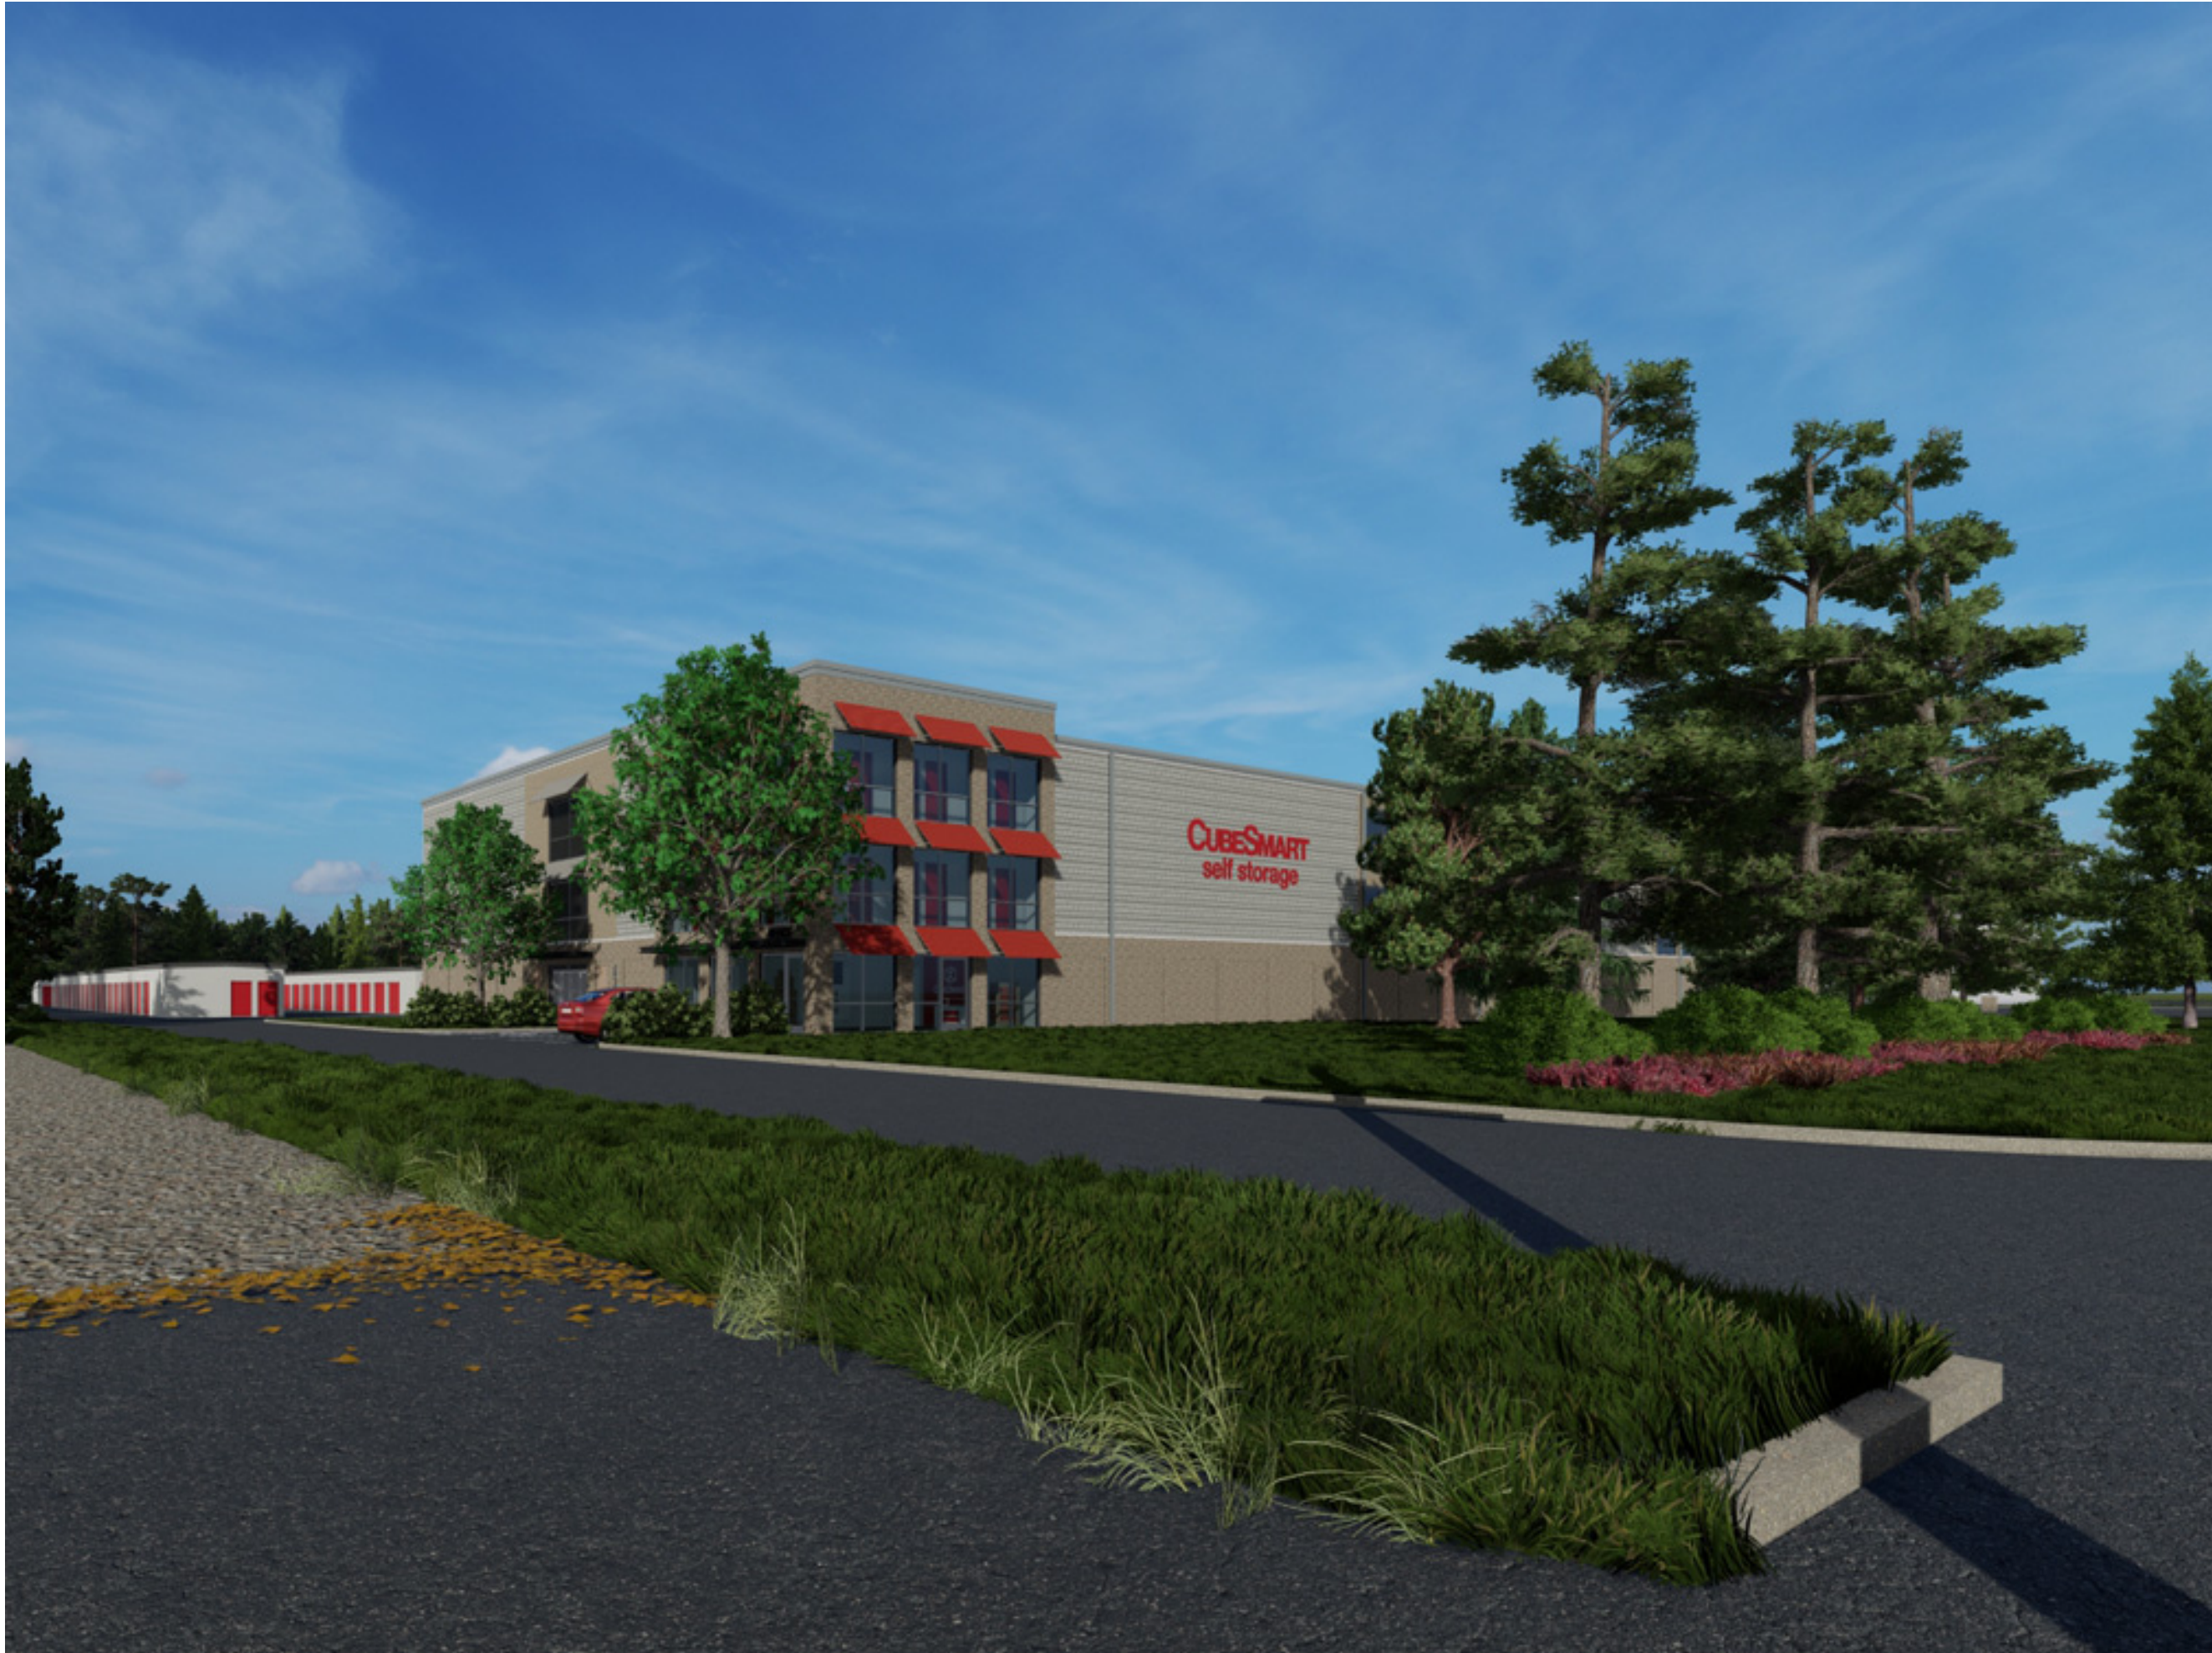

**1920 NOOSENECK  
HILL RD**  
COVENTRY, RHODE ISLAND 02816

NOT TO SCALE

ENTRY PERSPECTIVE MATURE