


Inset Map Showing Sewer on Main Street and Broad Street

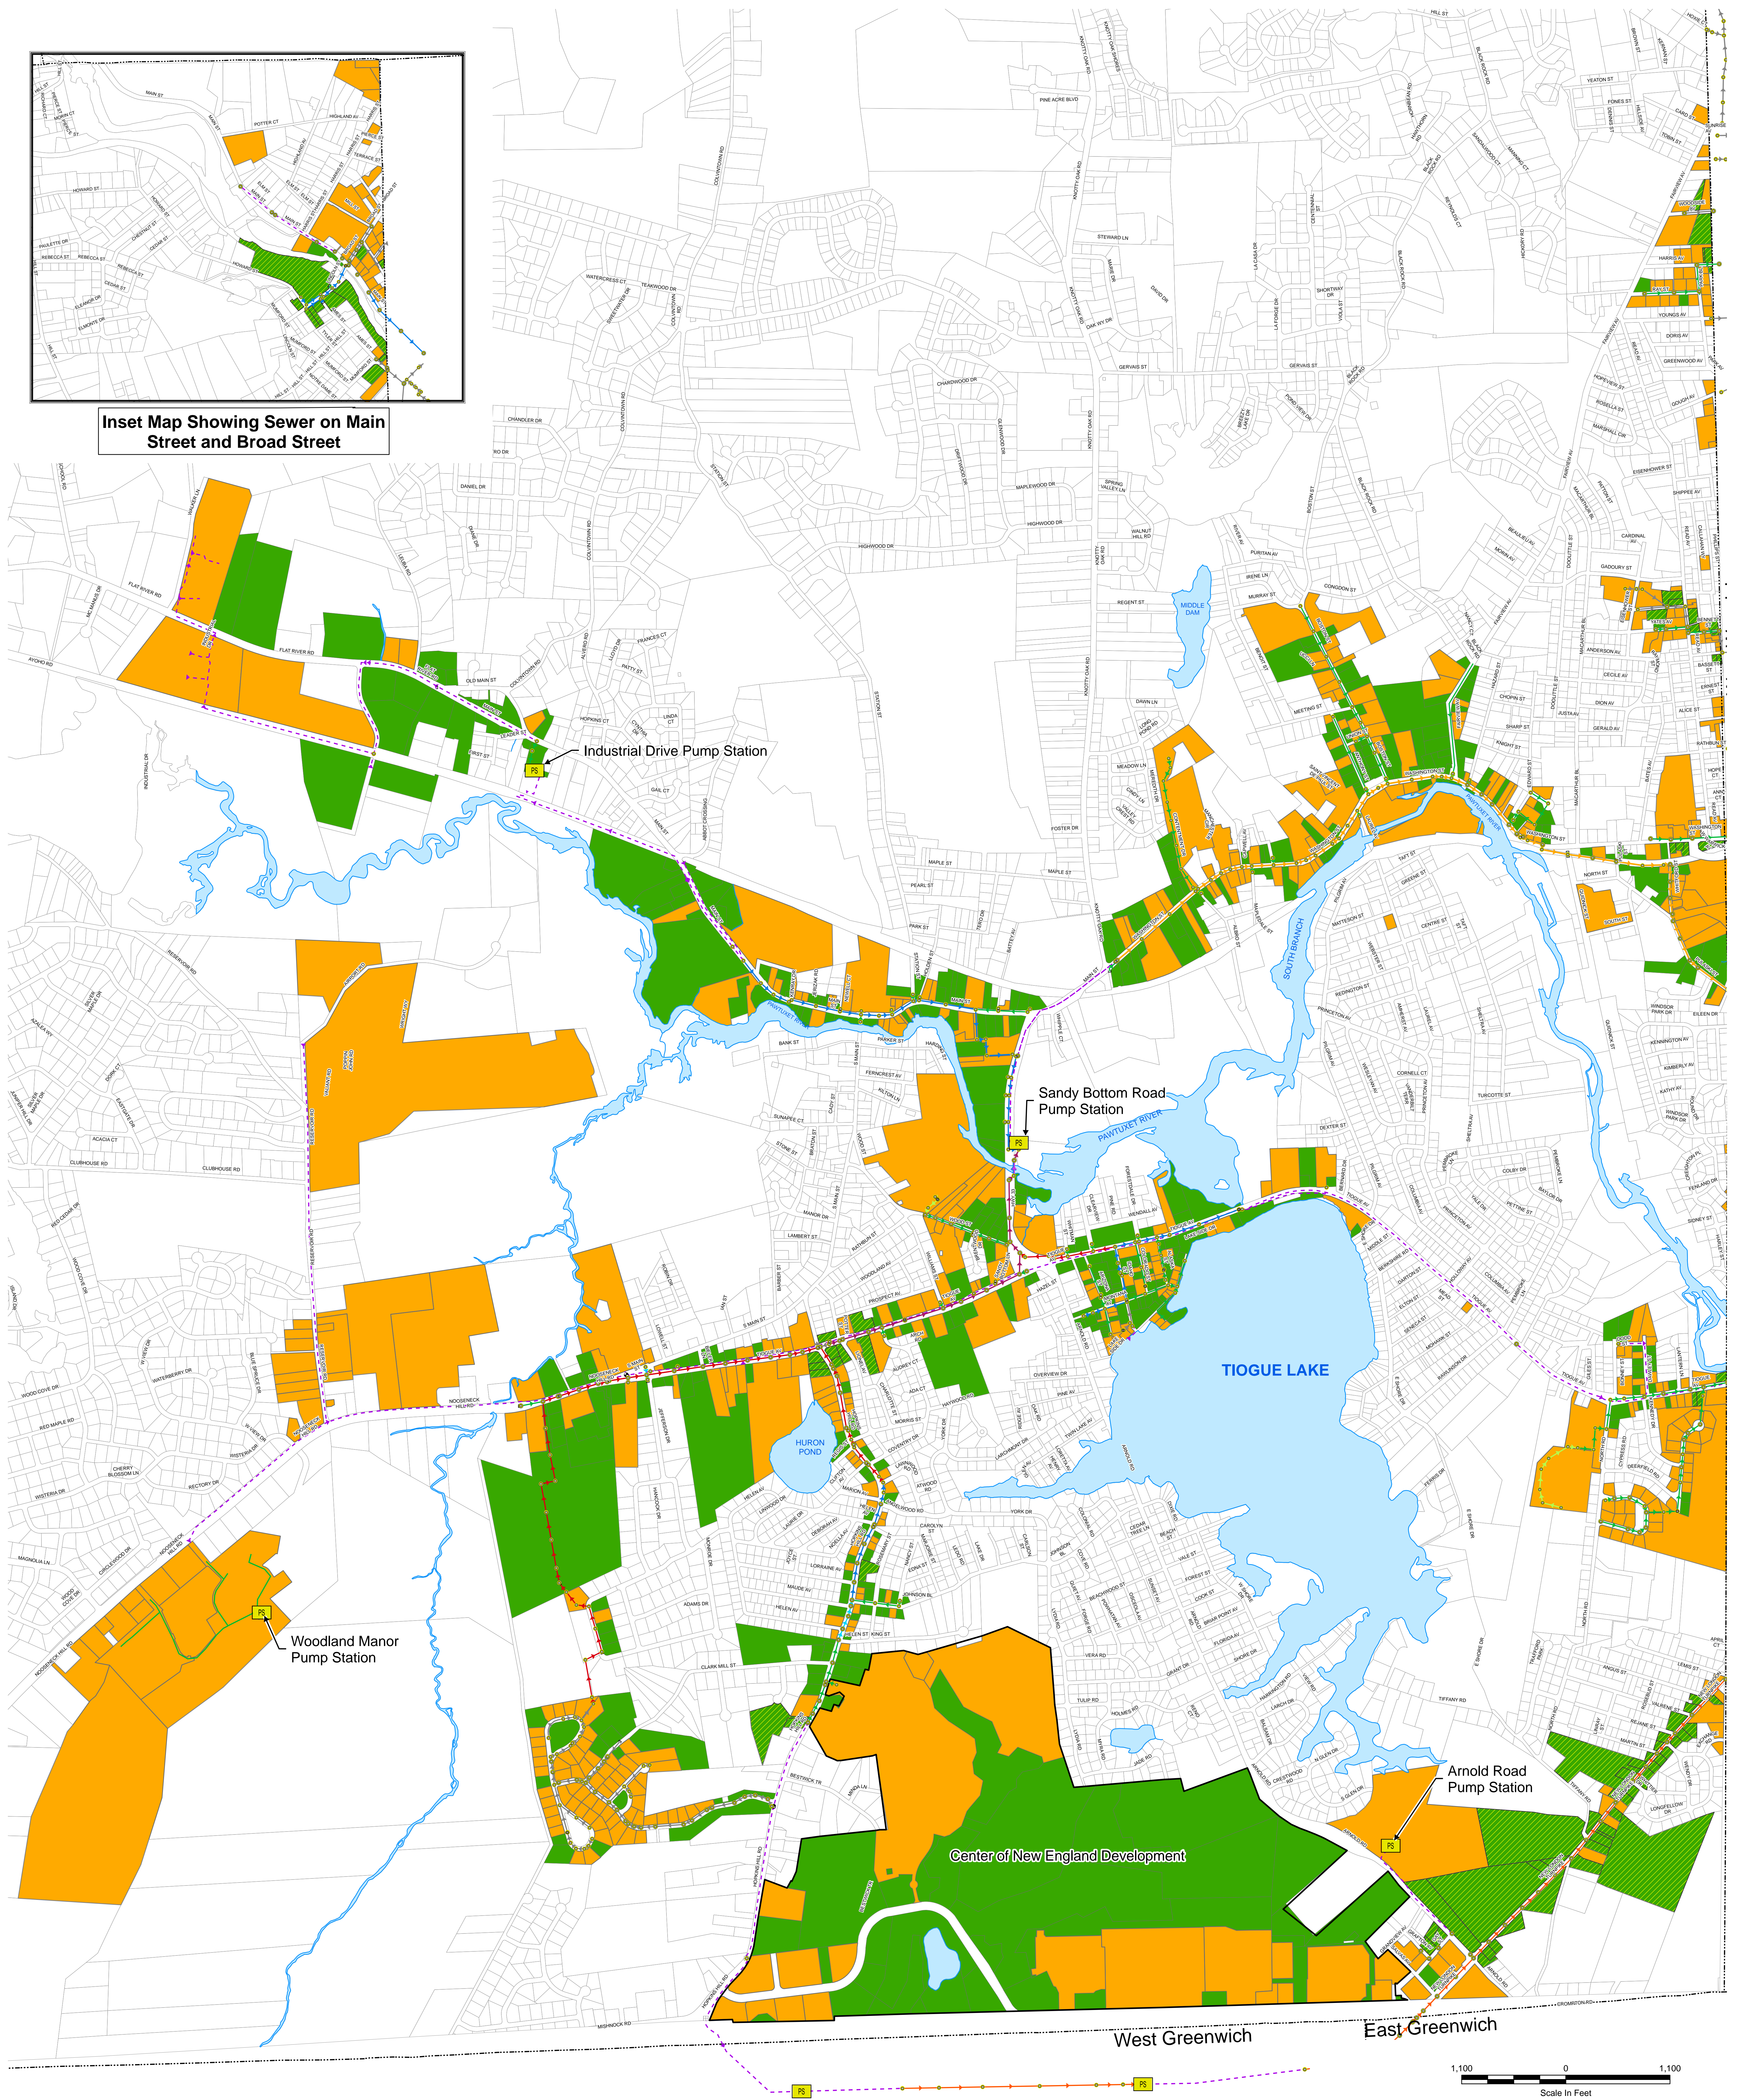

Legend

Pump Station	Unknown Diameter	Access to Sewer	Town Boundaries
Manhole	6"	Access to Sewer, No Service	Center of New England Development
Air Release Valve	8"	Sewered Parcel	Hydrologic Connection
EndCap	10"	Parcel	Open Water
Gate Valve	12"		
	16"		
	18"		
	24"		
	30"		
	Gravity Main		
	Force Main		

1:100 0 1:100
Scale In Feet

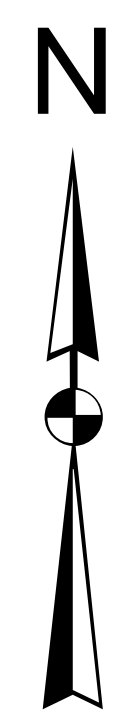


FIGURE 1
TOWN OF COVENTRY, RHODE ISLAND
SEWER SYSTEM MAP

SEWER SYSTEM MAP

JANUARY, 2017 SCALE: NOTED

Weston & Sampson