



PACKAGES


SYSTEMS, INC.

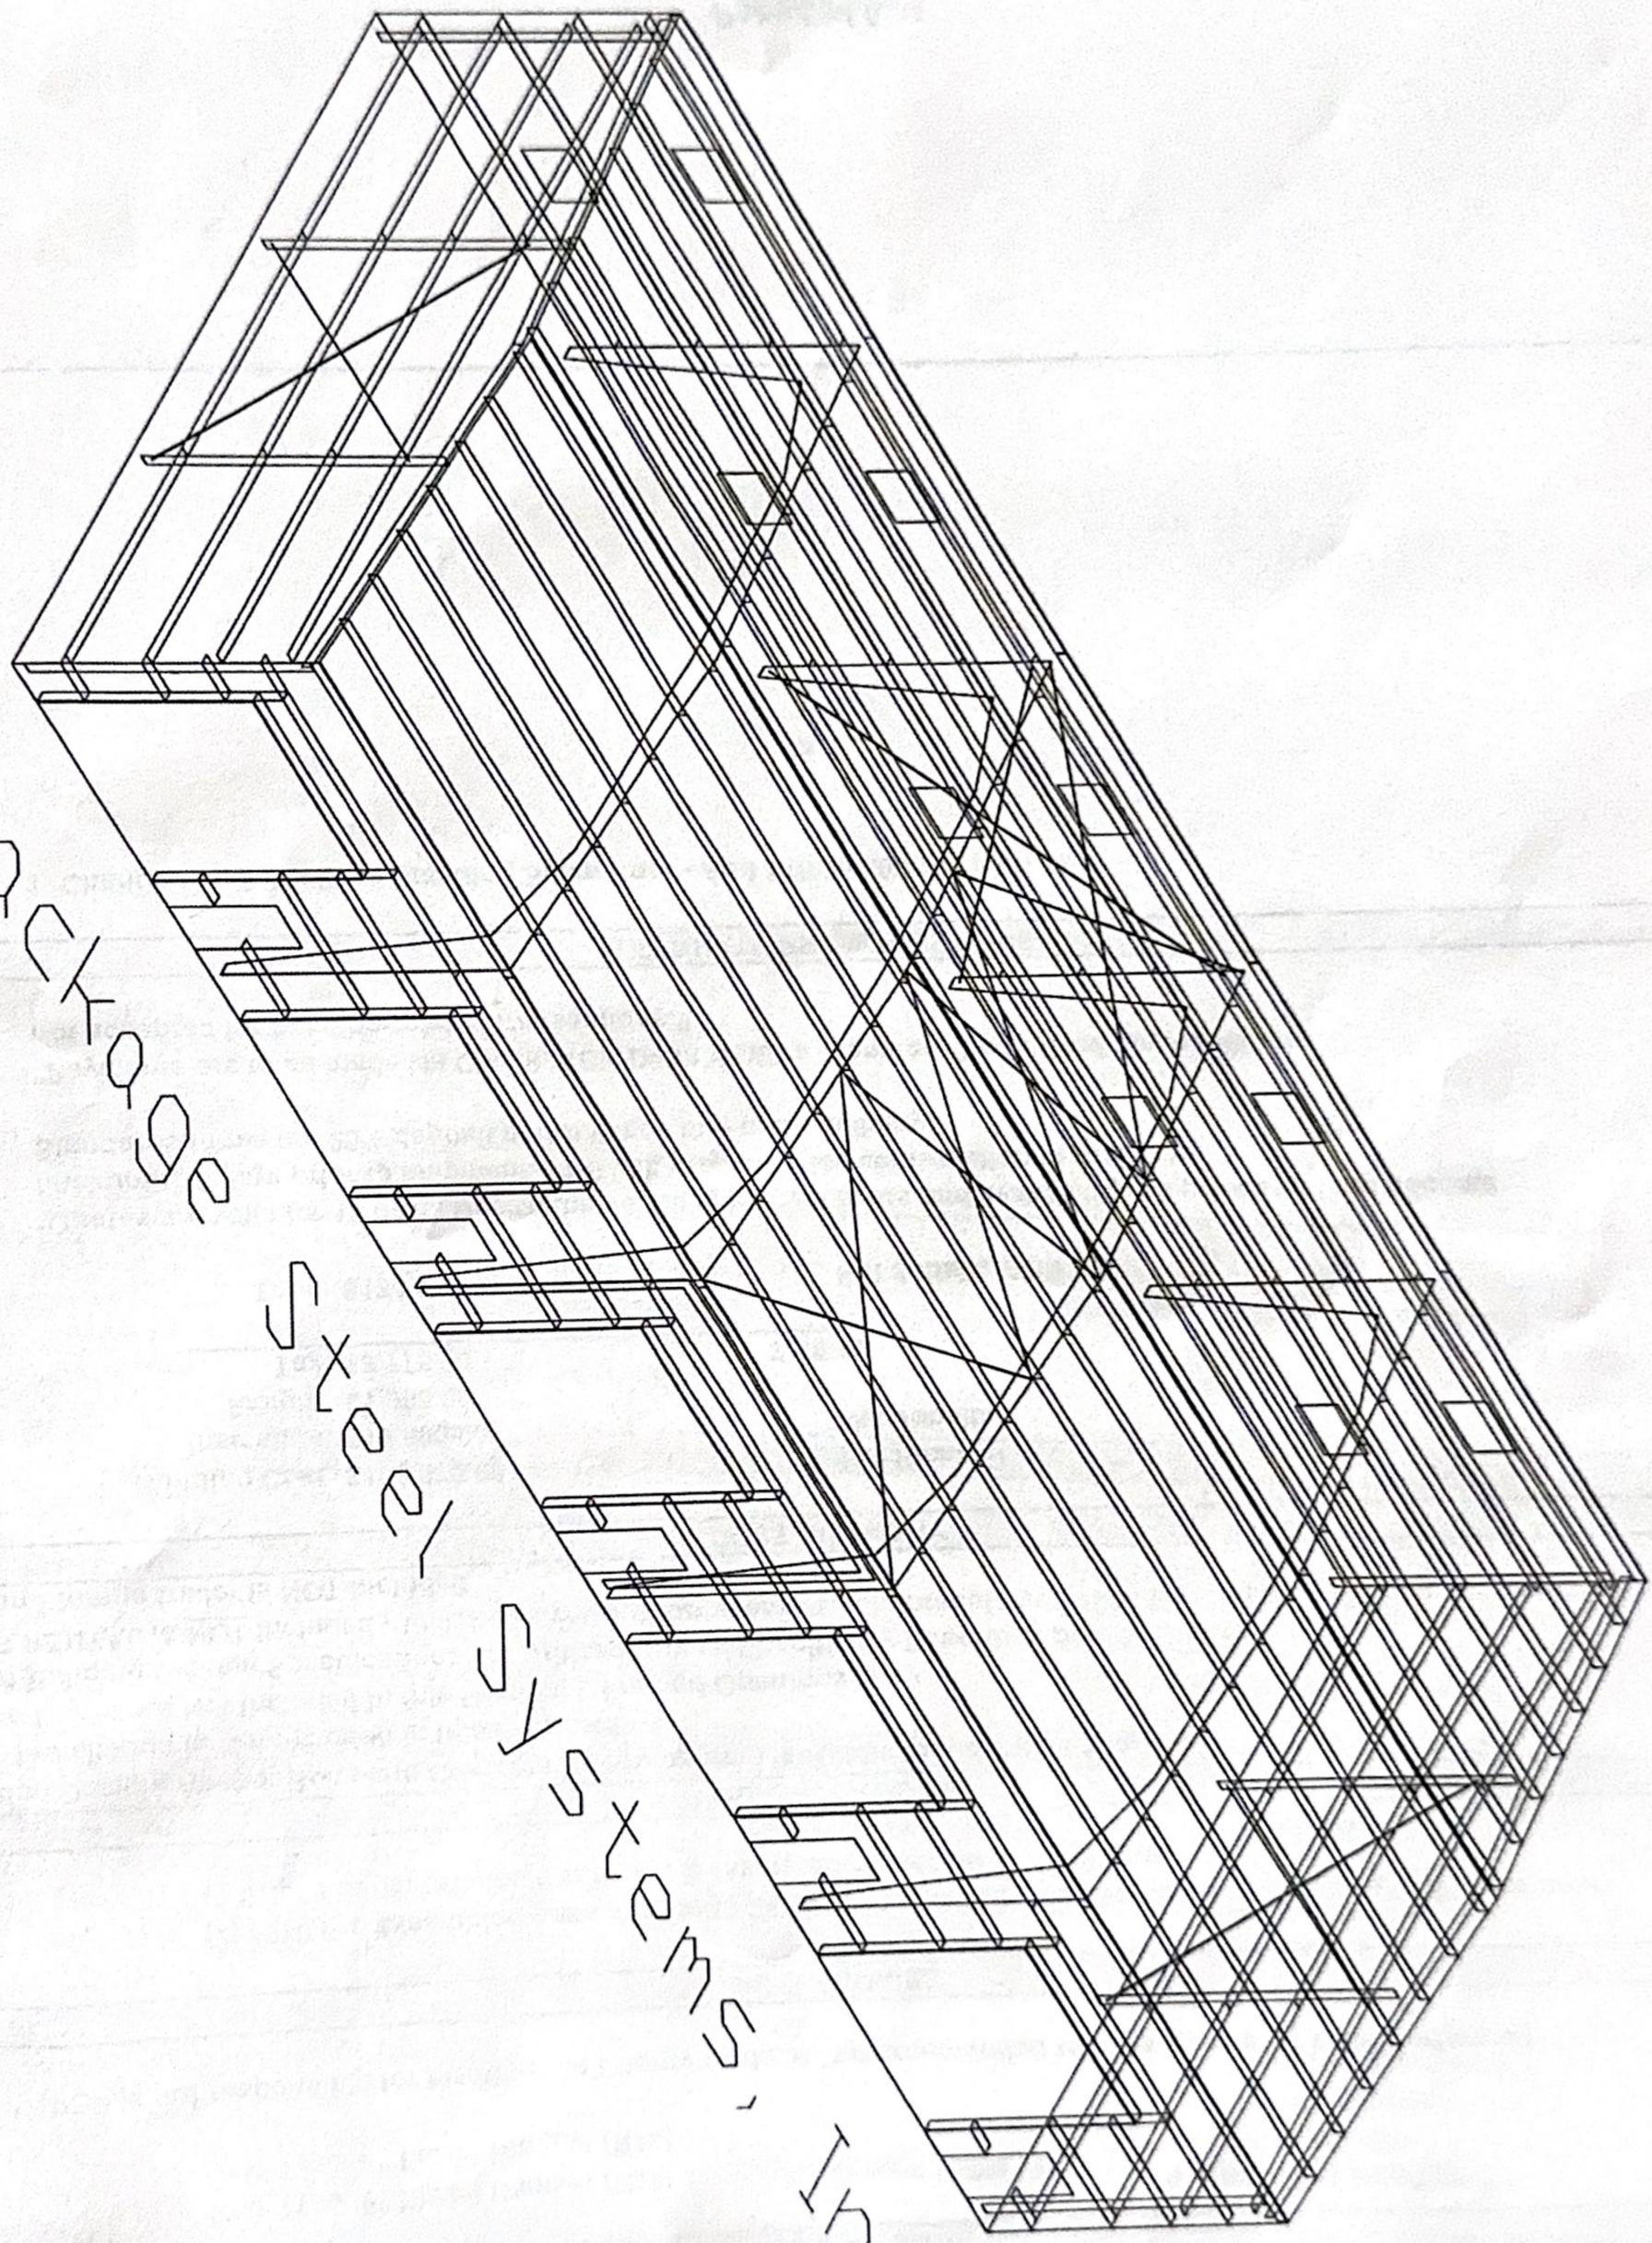

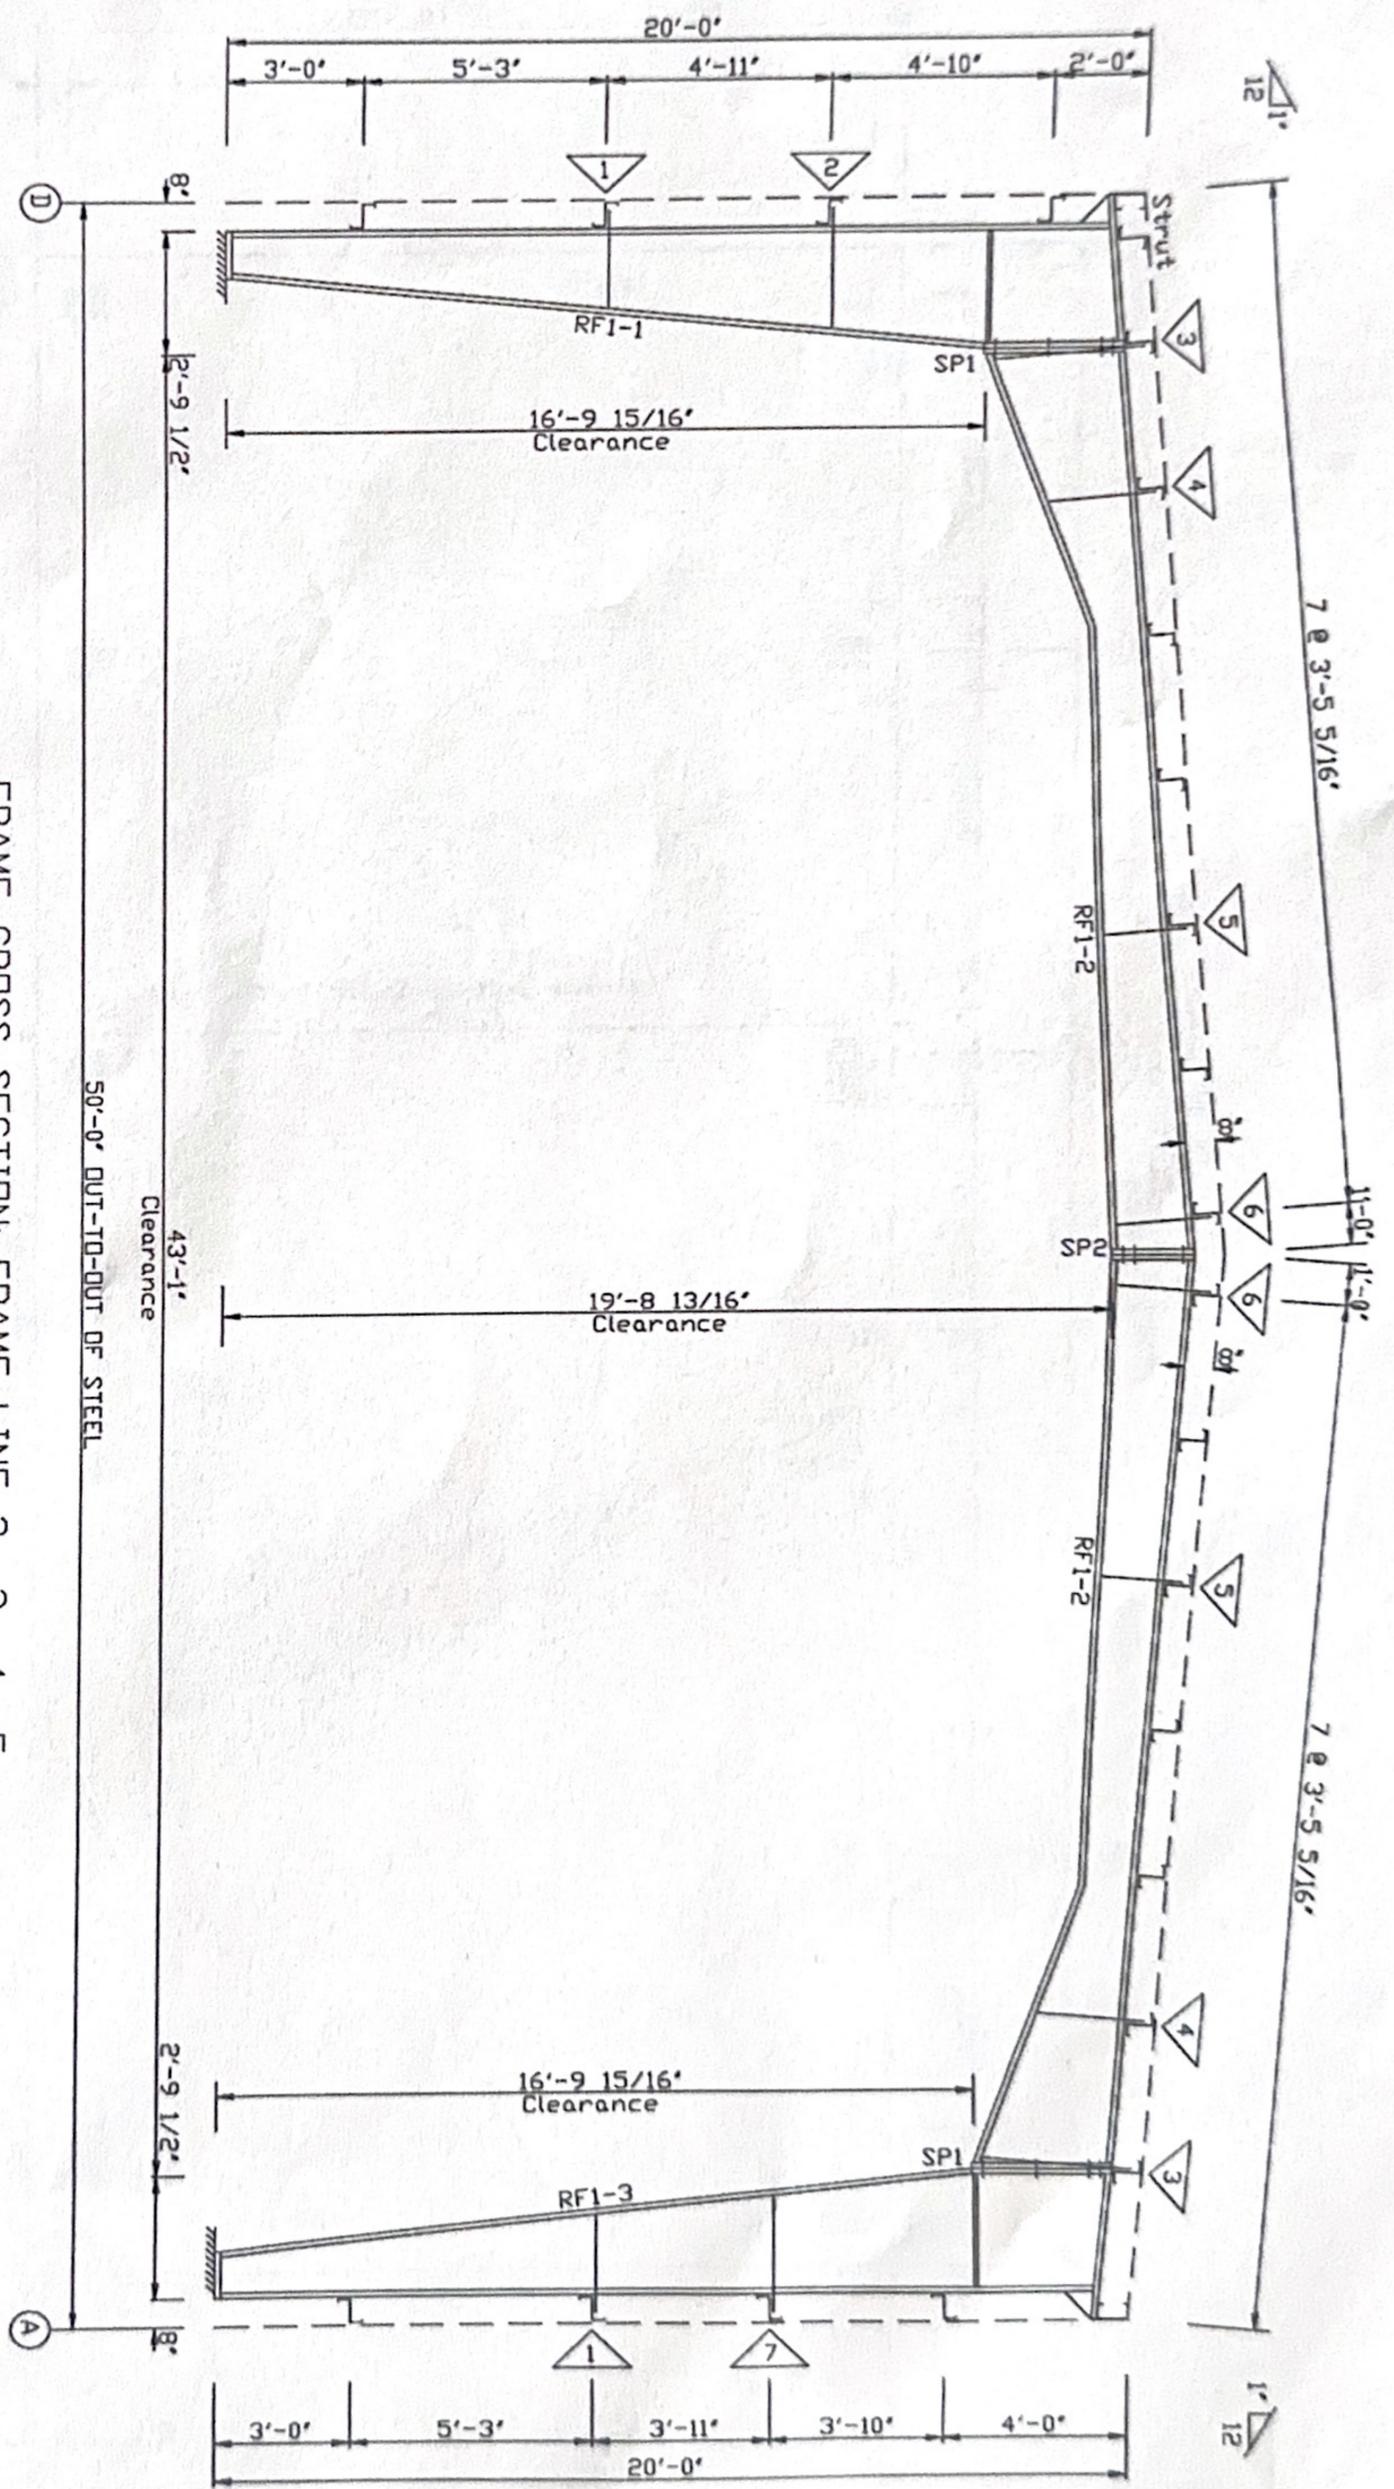


FRAME CROSS SECTION: FRAME LINE 2 3 4 5


PACKAGE STEEL SYSTEMS, INC.	Billias Restoration
PROJECT	Billias Restoration 2
ID	q2512-0092
PROJECT	28 Old Summit Road
ADDRESS	Coventry, RI 02827
DATE: 12/22/25	DATE: 12/22/25
DRAWING: FRXS-1	DRAWING: FRXS-1

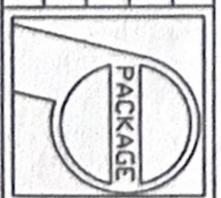

ANCHOR BOLT PLAN  
 NOTE: All Base Plates @ 100'-0" (U.N.)

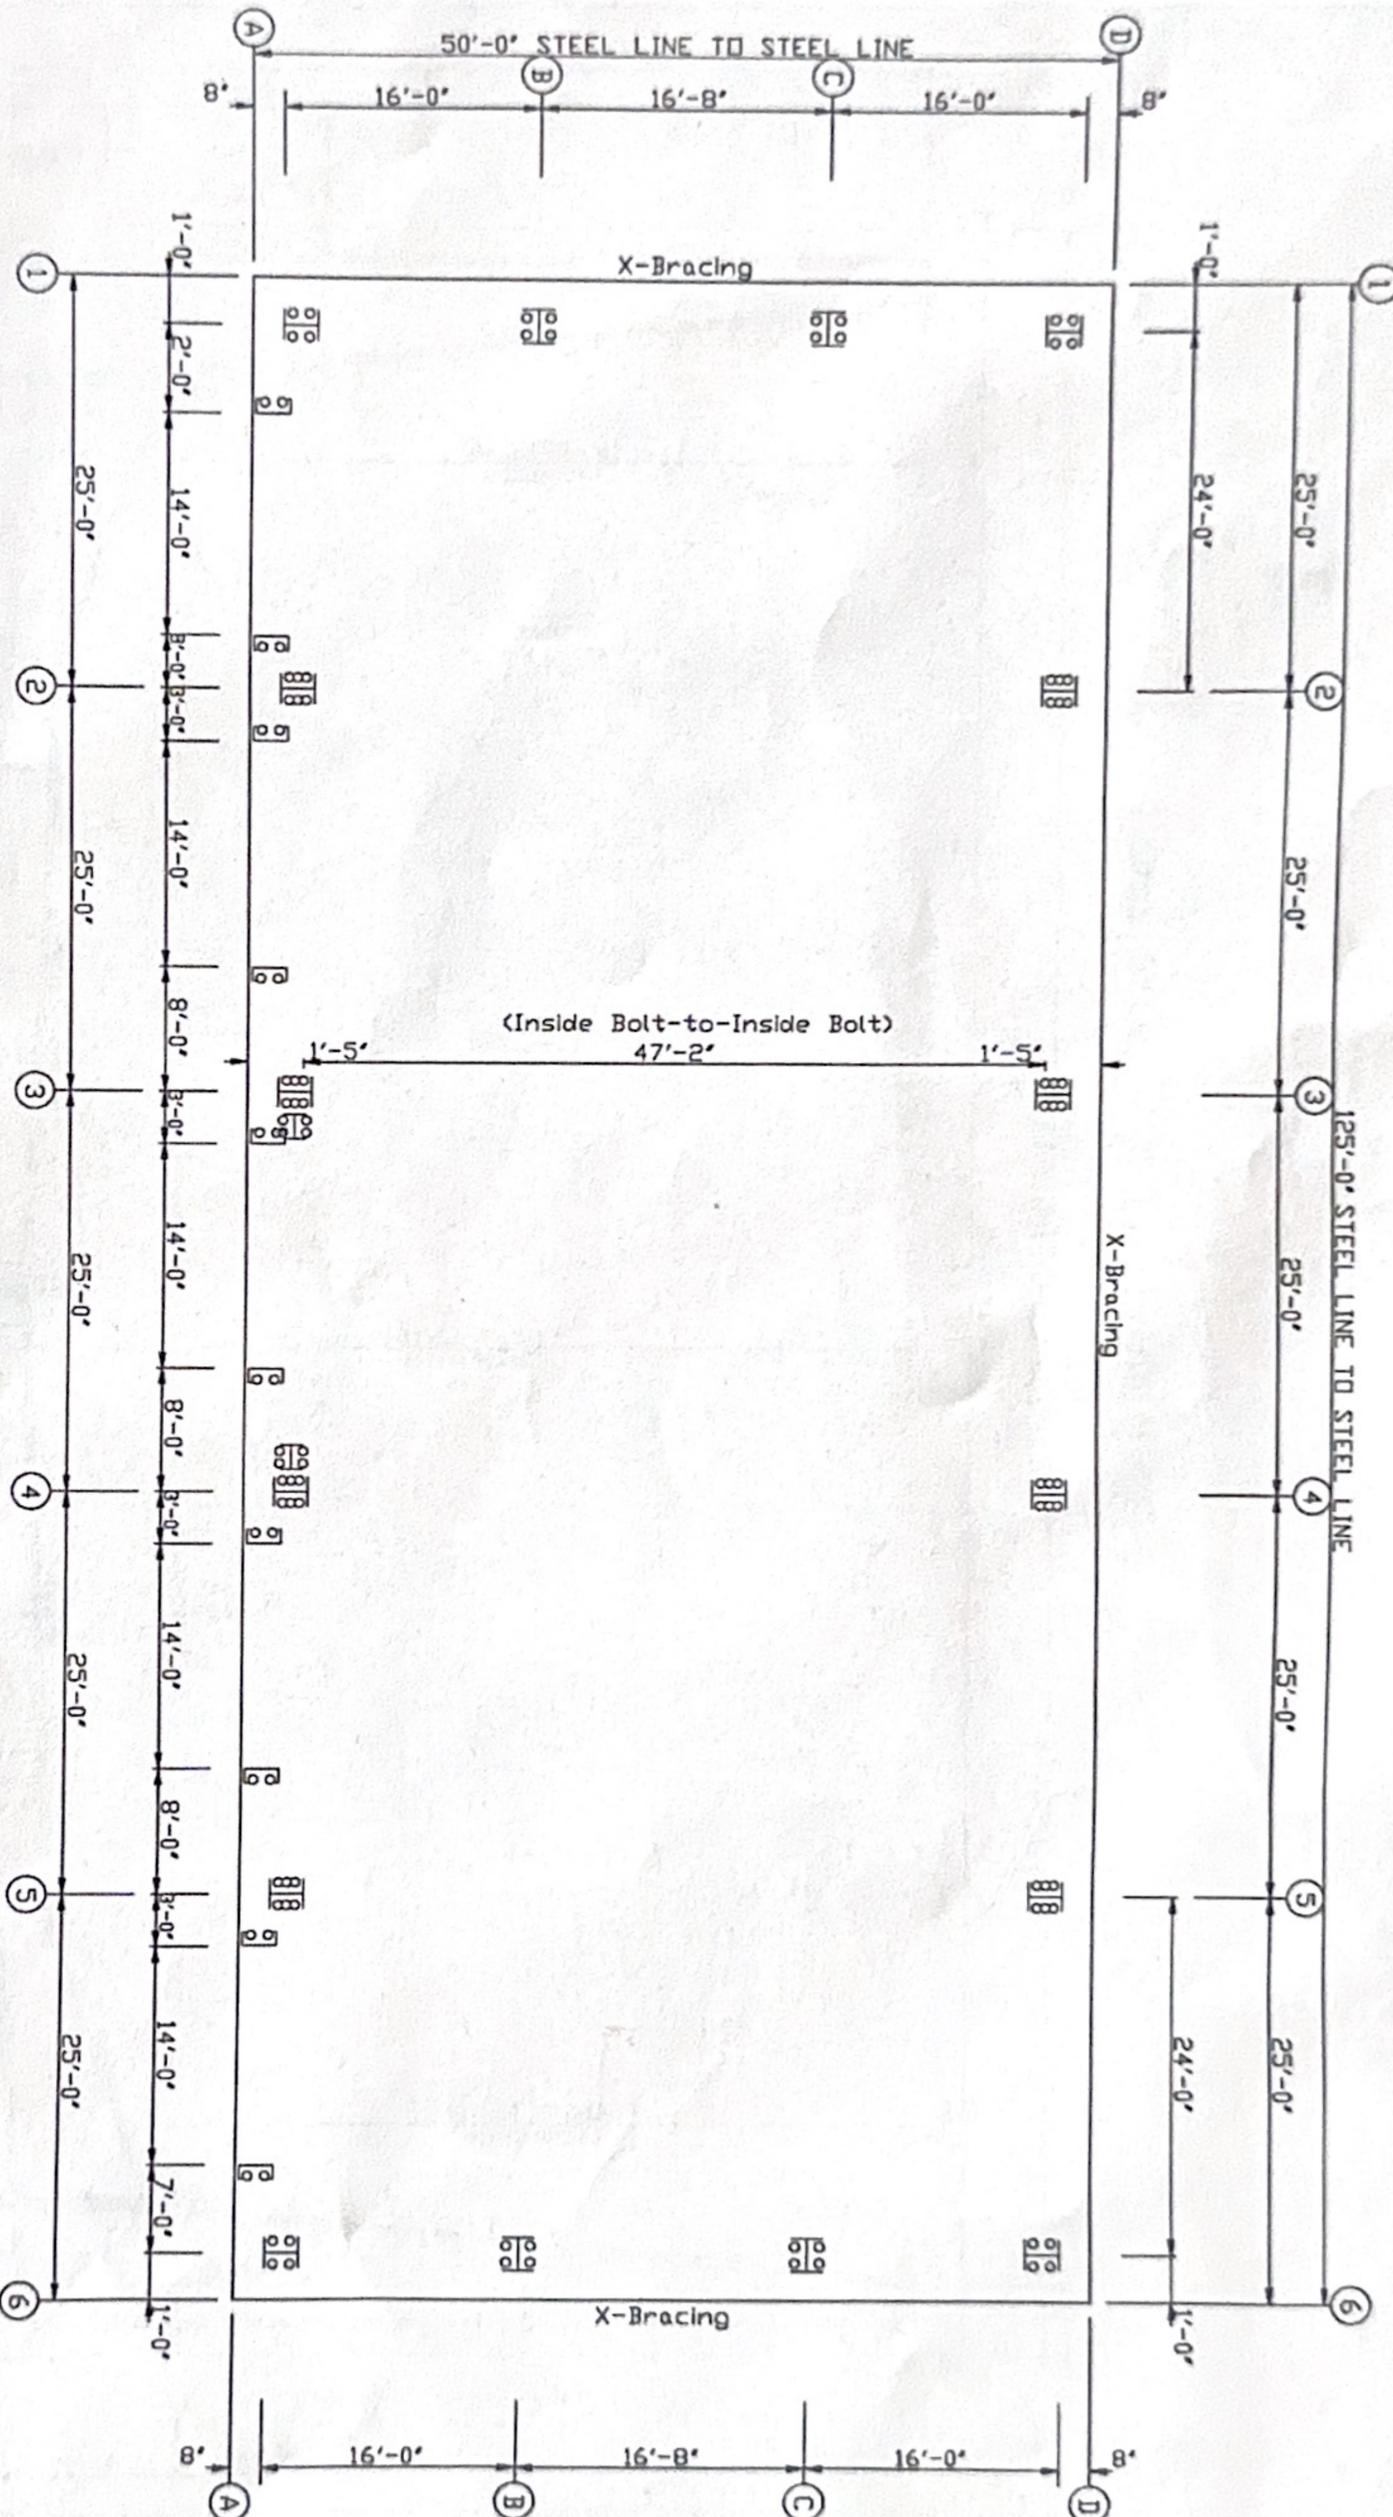


PACKAGE STEEL SYSTEMS, INC.		Billias Restoration	
PROJECT	Billias Restoration 2	ANCHOR BOLT PLAN	
ID	q2512-0092	PRELIMINARY - NOT FOR CONSTRUCTION	
PROJECT	28 Old Summit Road	CSR:----	
ADDRESS	Coventry, RI 02827	DATE: 12/22/25	DRAWING: ABLT-1

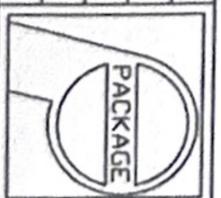


PROJECT 0000

TELEPHONE


SYSTEMS, INC.

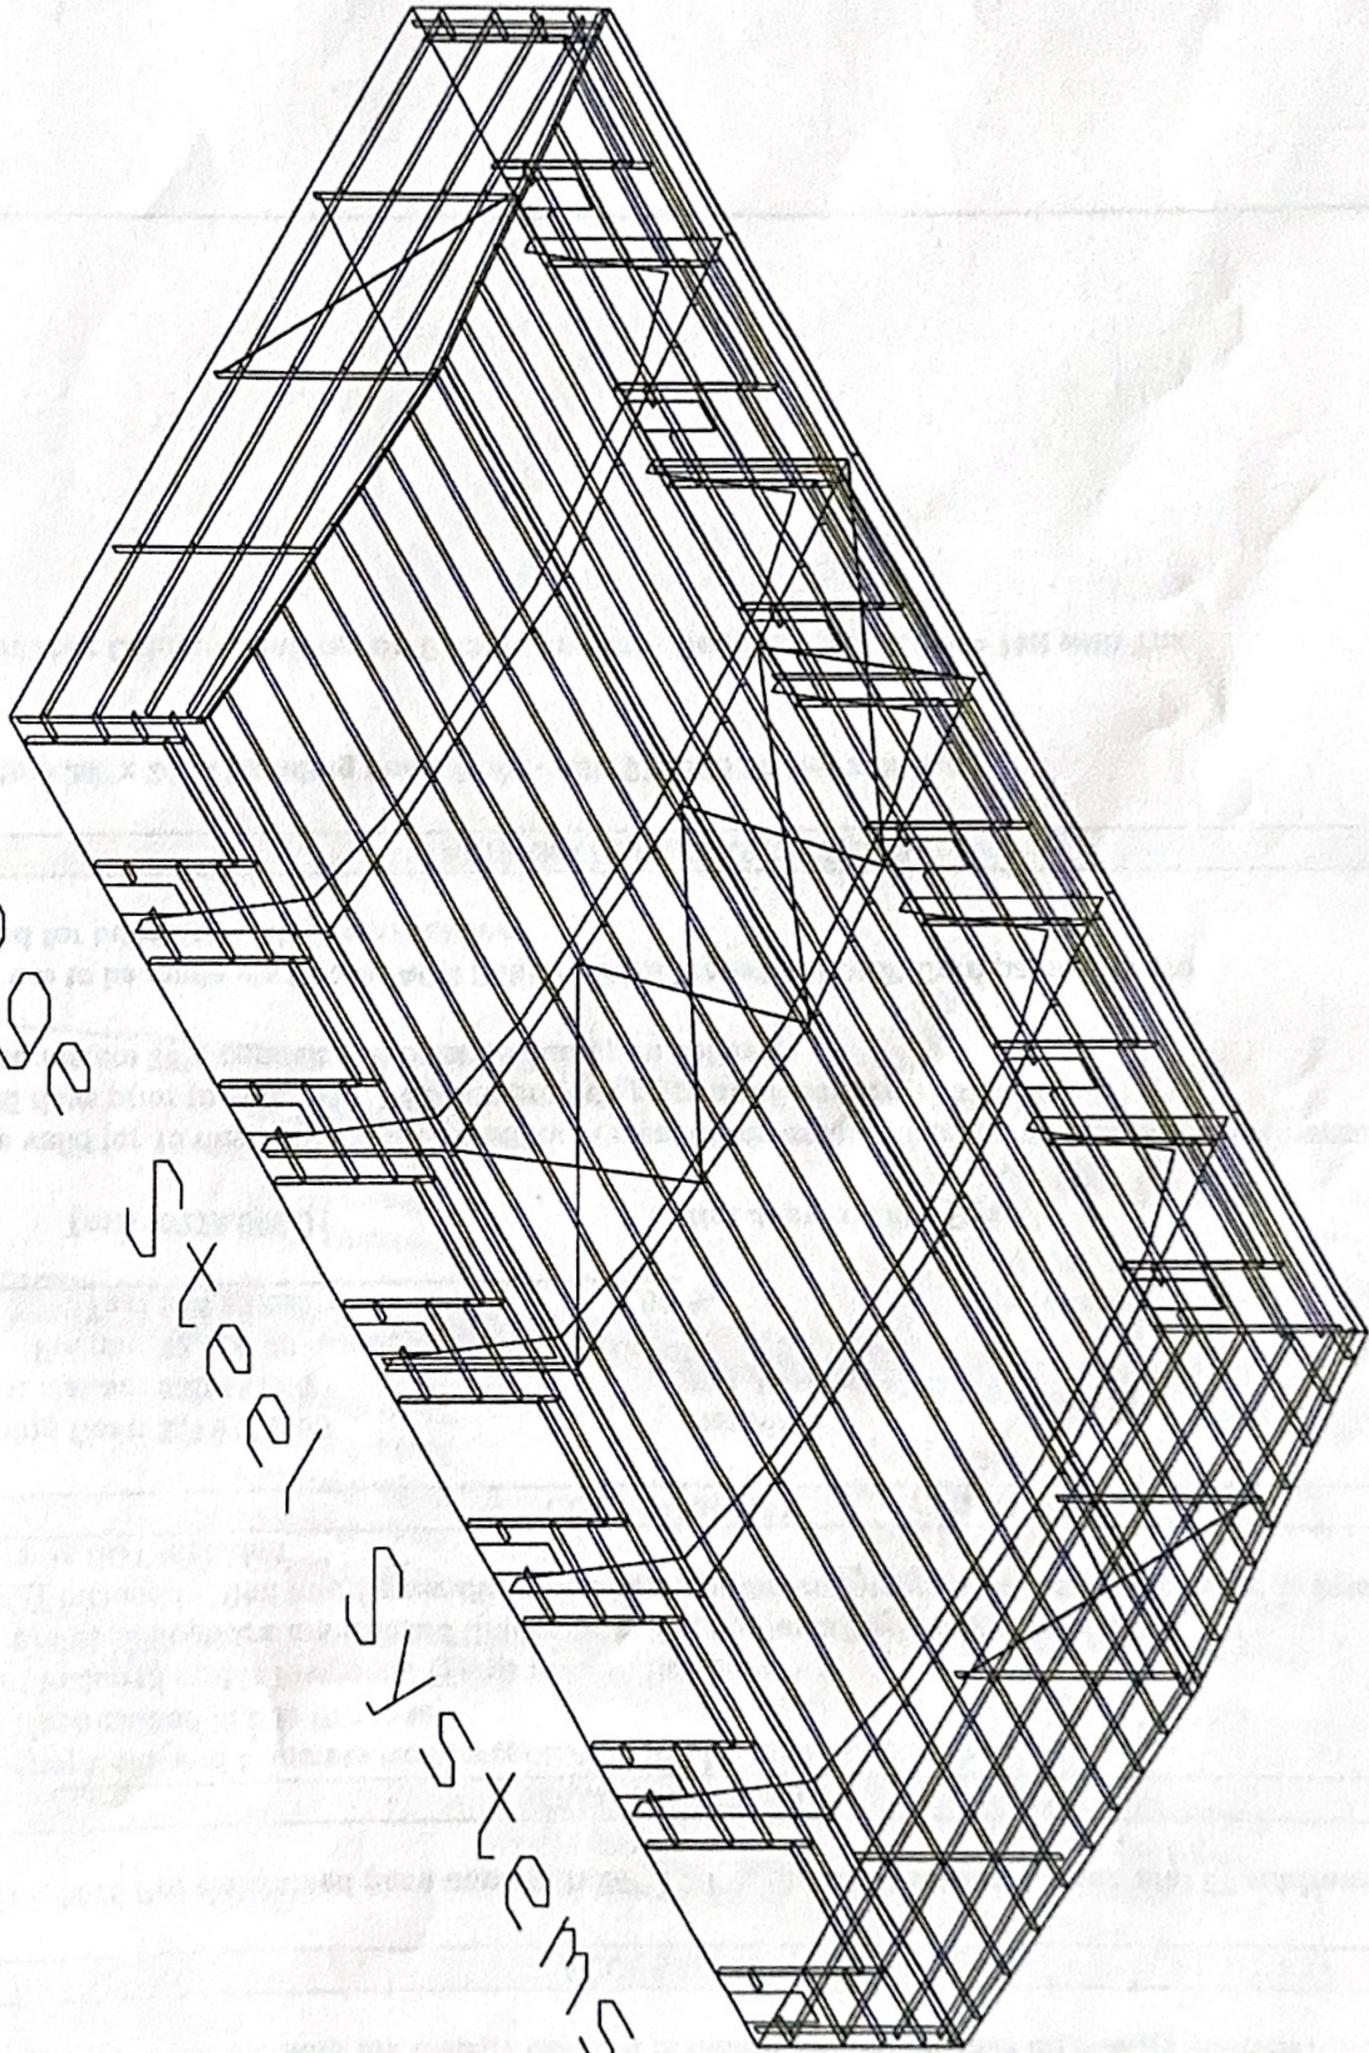


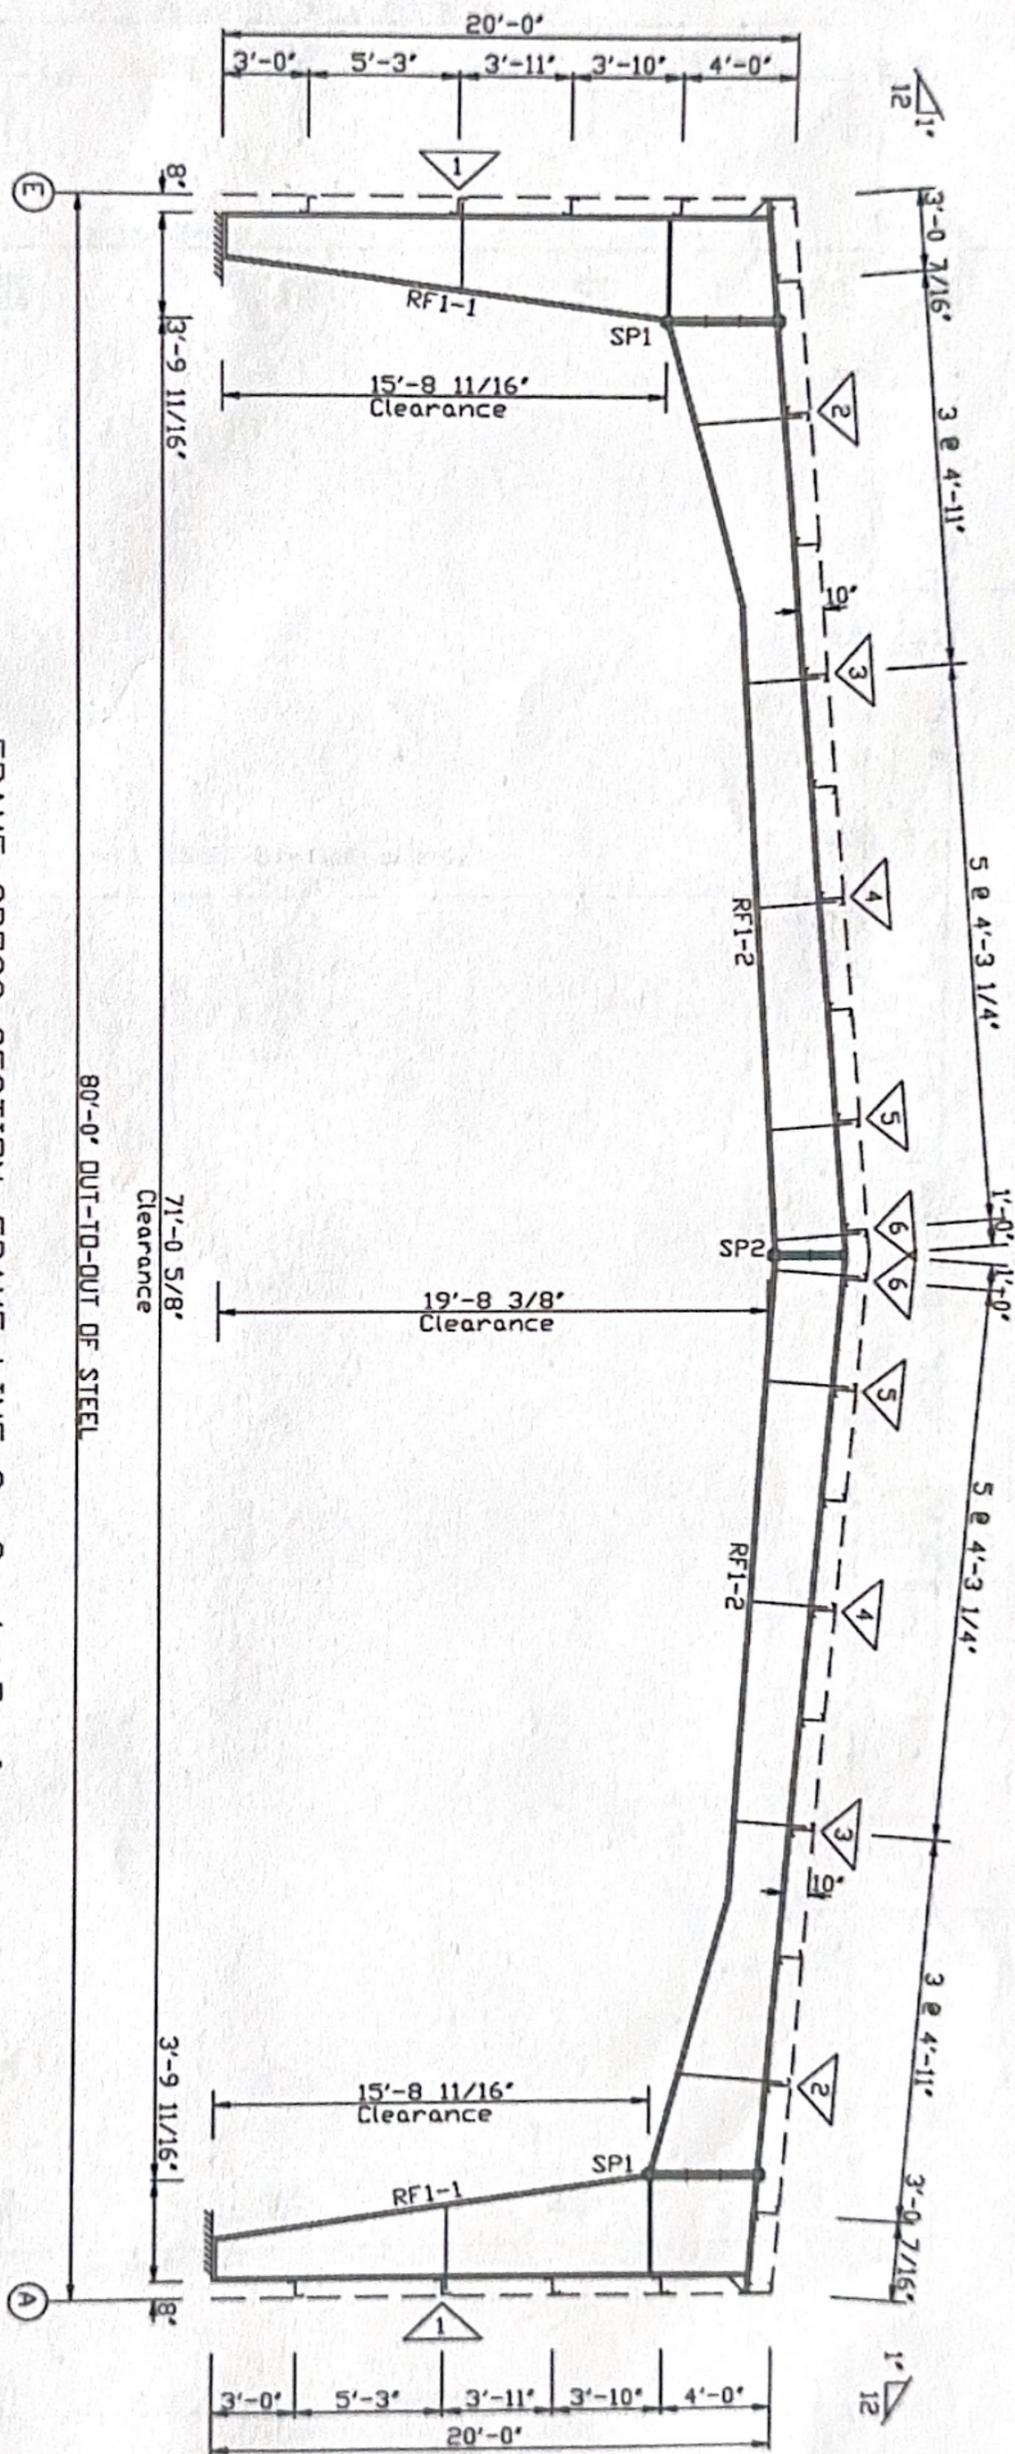

FRAME CROSS SECTION: FRAME LINE 2 3 4 5 6


PACKAGE STEEL SYSTEMS, INC.		Billias Restoration	
PROJECT	Billias Restoration 1	FRAME CROSS SECTION	
ID	q2512-0091	PRELIMINARY - NOT FOR CONSTRUCTION	
PROJECT	28 Old Summit Road	CSR-----	
ADDRESS	Coventry, RI 02827	DATE: 12/22/25	DRAWING: FRXS-1

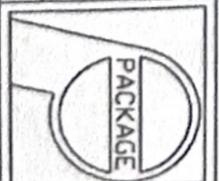

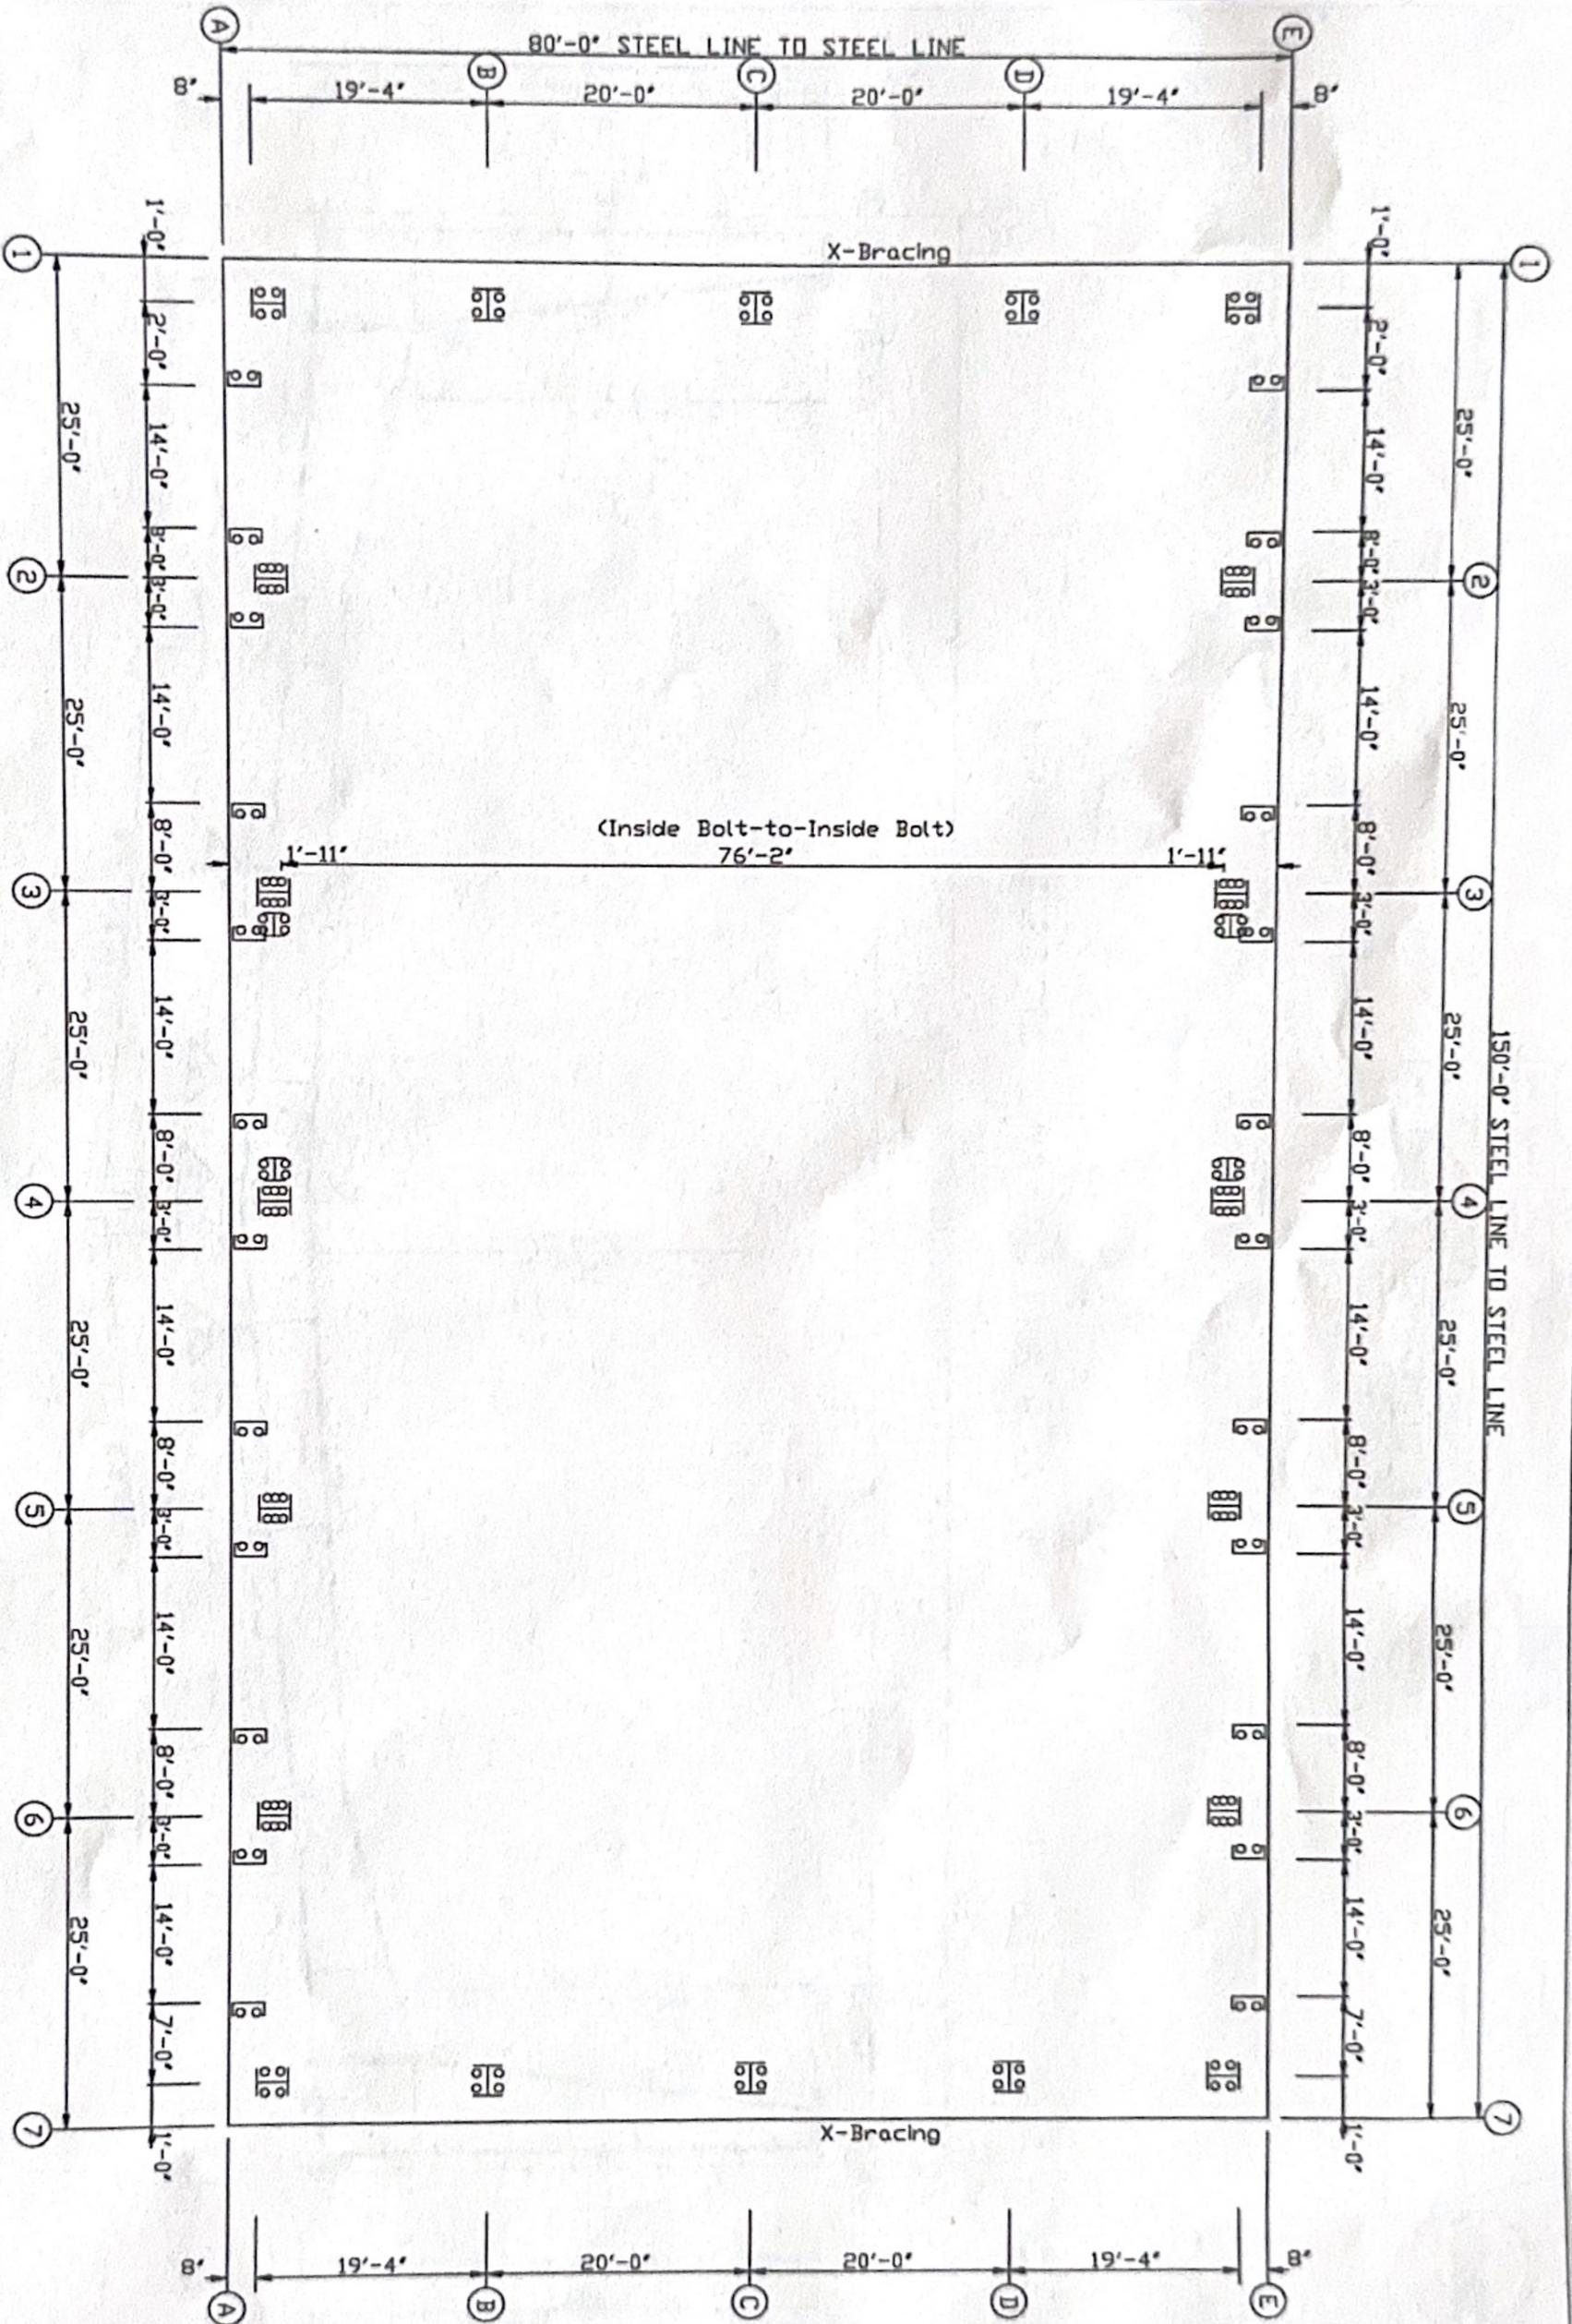


ANCHOR BOLT PLAN  
 NOTE: All Base Plates @ 100'-0" (U.N.)

PACKAGE STEEL SYSTEMS, INC.		Billias Restoration	
PROJECT	Billias Restoration 1	ANCHOR BOLT PLAN	
ID	q2512-0091	PRELIMINARY - NOT FOR CONSTRUCTION	
PROJECT	28 Old Summit Road	CSR----	
ADDRESS	Coventry, RI 02827	DATE: 12/22/25	DRAWING: ABLT-1

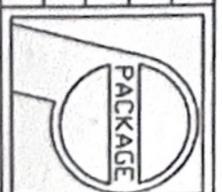



Alternate 2: Add Interior Column

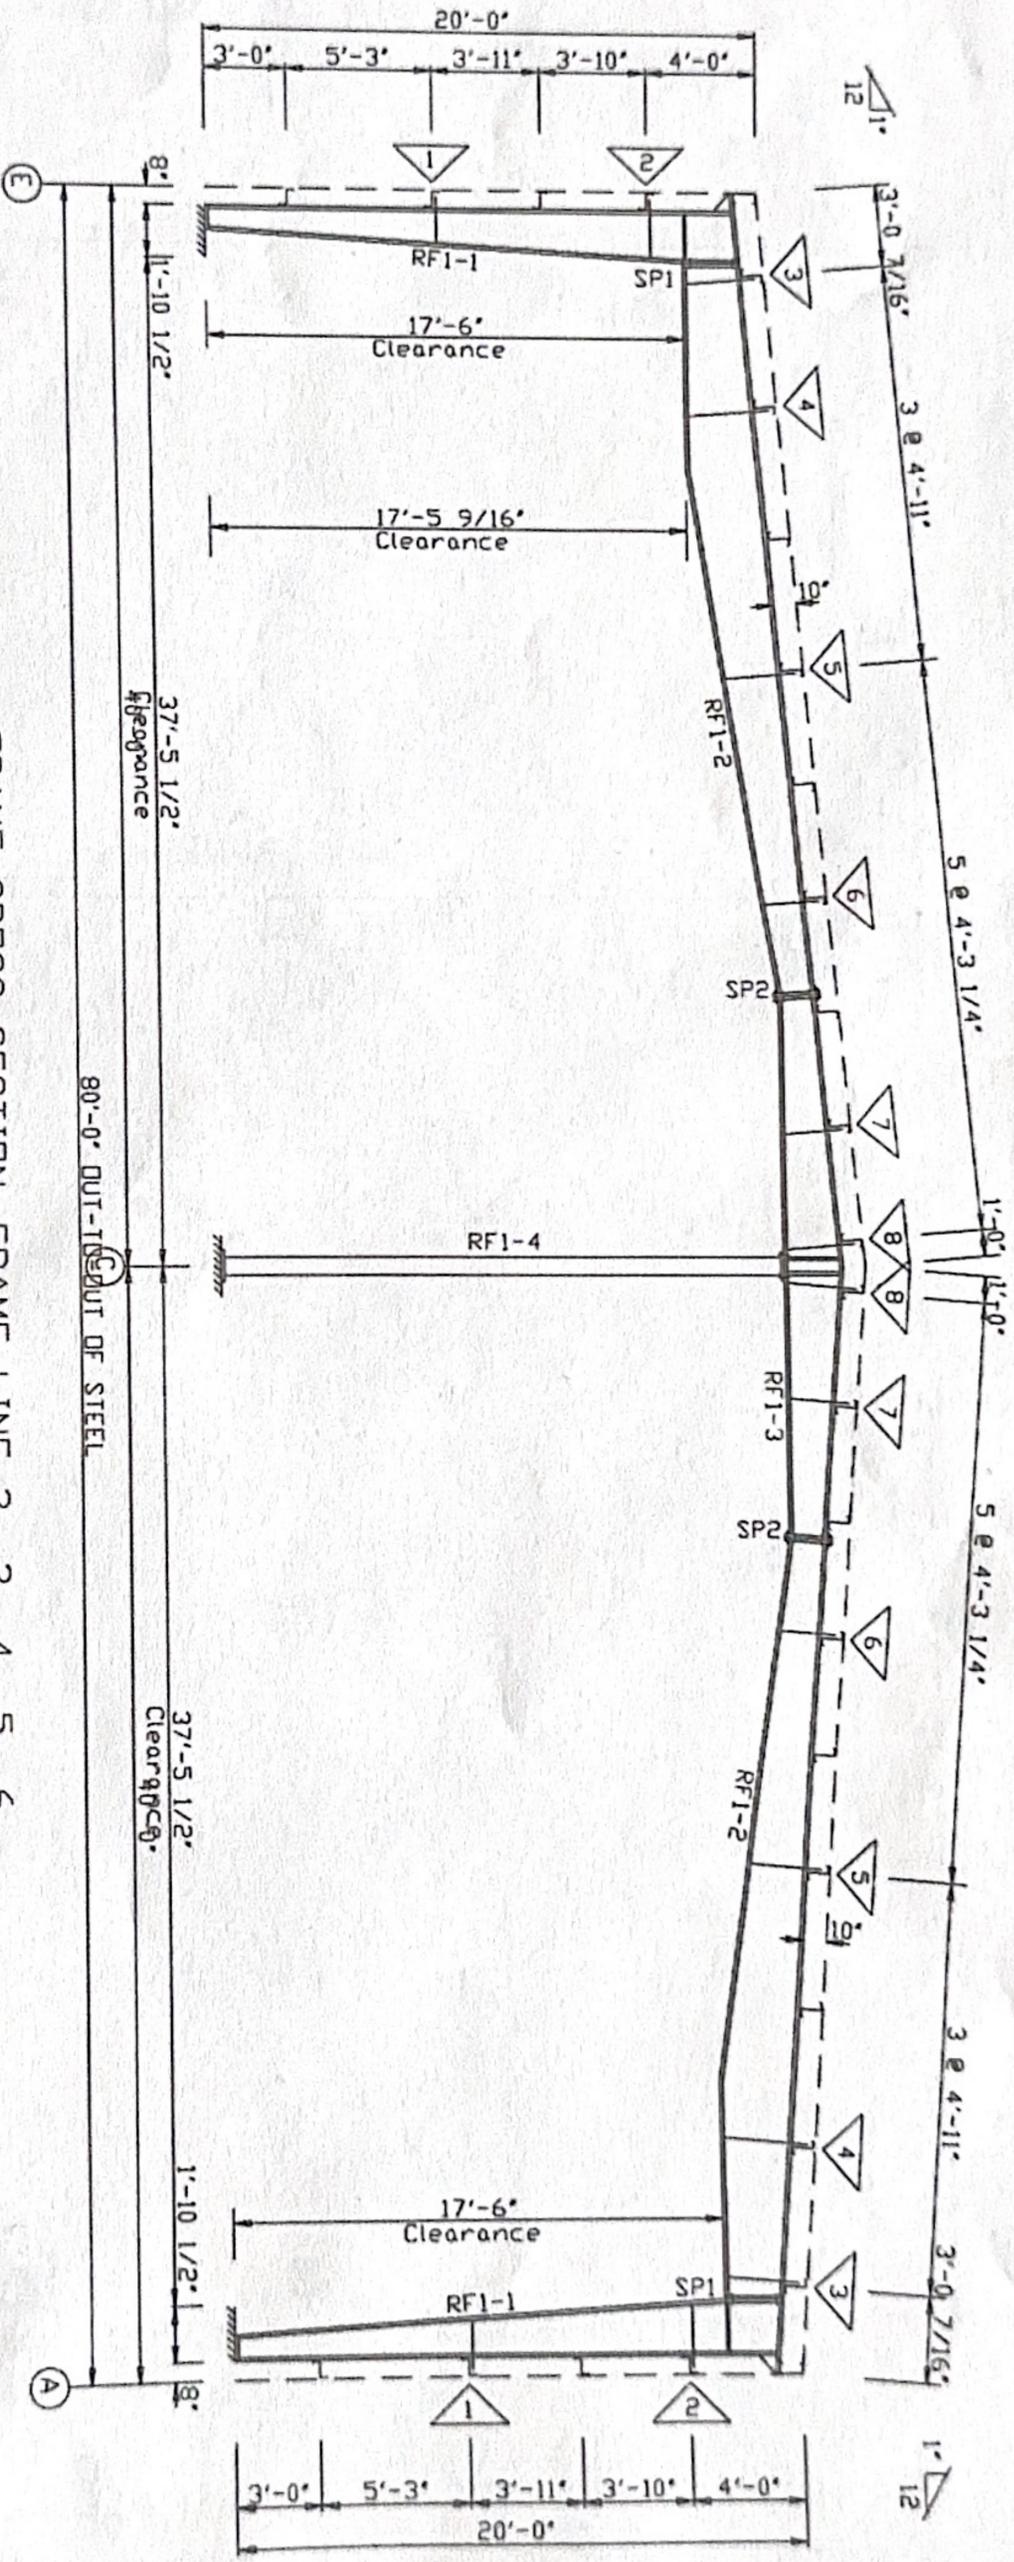

FRAME CROSS SECTION: FRAME LINE 2 3 4 5 6

Alternate 2: Add Interior Column

PACKAGE	STEEL SYSTEMS, INC.	Billias Restoration
PROJECT	Billias Restoration 1	FRAME CROSS SECTION
ID	q2512-0091	PRELIMINARY - NOT FOR CONSTRUCTION
PROJECT	28 Old Summit Road	CSR:---
ADDRESS	Coventry, RI 02827	DATE: 12/22/25
		DRAWING: FRXS-1

